



LOCATION 42

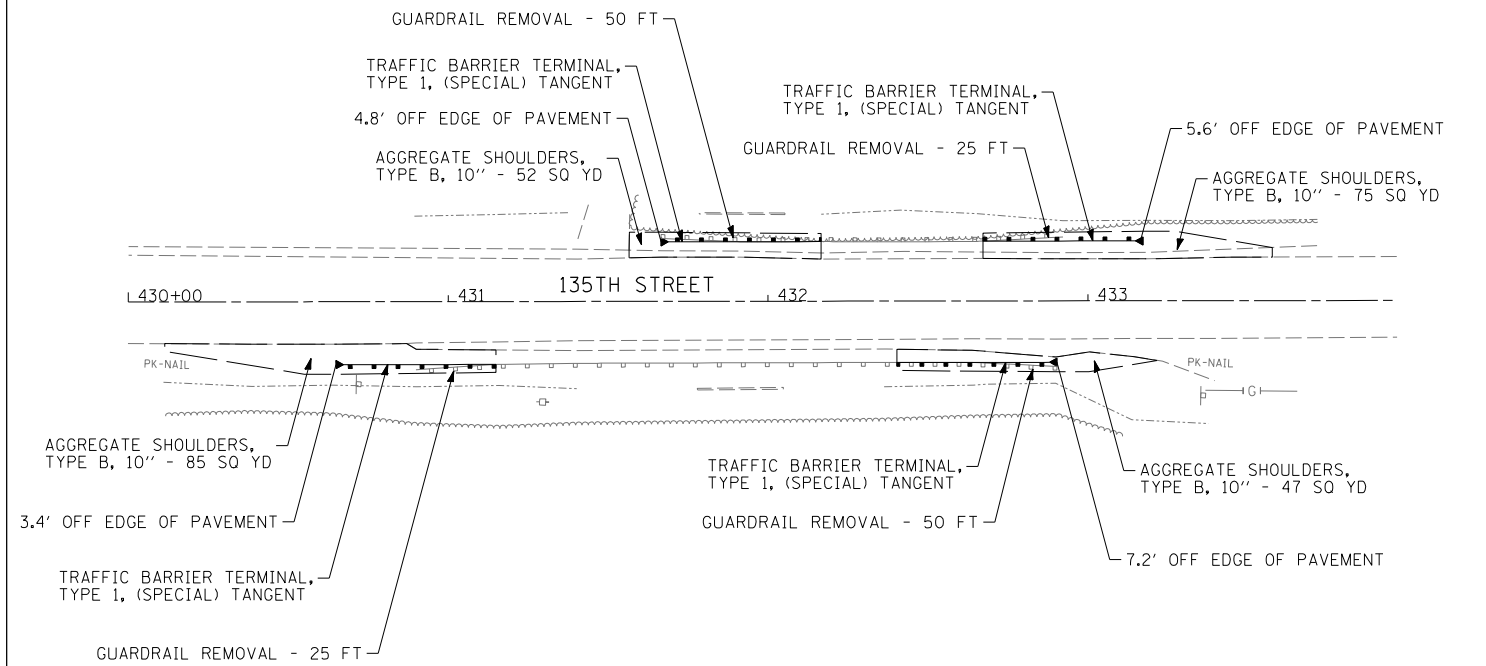

LOCATION 43

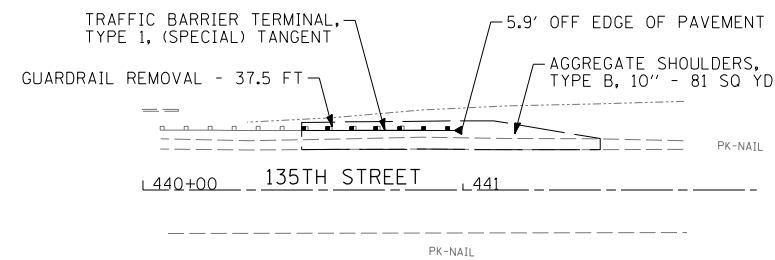

LOCATION 44

F:\jobs\2011\201103012-14\cod\site\dm\00\160R22-sht-plan12.dgn 2/6/2012 3:42:22 PM

FILE NAME = #FILE#	USER NAME = .USER.	DESIGNED - EAF	REVISED -
		DRAWN - EAF	REVISED -
	PLOT SCALE = 60.0000' / IN.	CHECKED - RS	REVISED -
	PLOT DATE = 2/6/2012	DATE - 02-07-2012	REVISED -

STATE OF ILLINOIS
DEPARTMENT OF TRANSPORTATION

GUARDRAIL IMPROVEMENTS - SOUTHERN COOK COUNTY
ROADWAY PLANS

SCALE: 30 SHEET NO. 12 OF 22 SHEETS STA. TO STA.

F.A. RTE.	SECTION	COUNTY	TOTAL SHEETS	SHEET NO.
•	2011-094-GRR	COOK	30	16
• VARIOUS ROUTES			CONTRACT NO. 60R22	
ILLINOIS FED. AID PROJECT				