


135TH STREET

L450+00 L451 L452 L453 L454 L455+00 L456 L457 L458

LOCATION 45

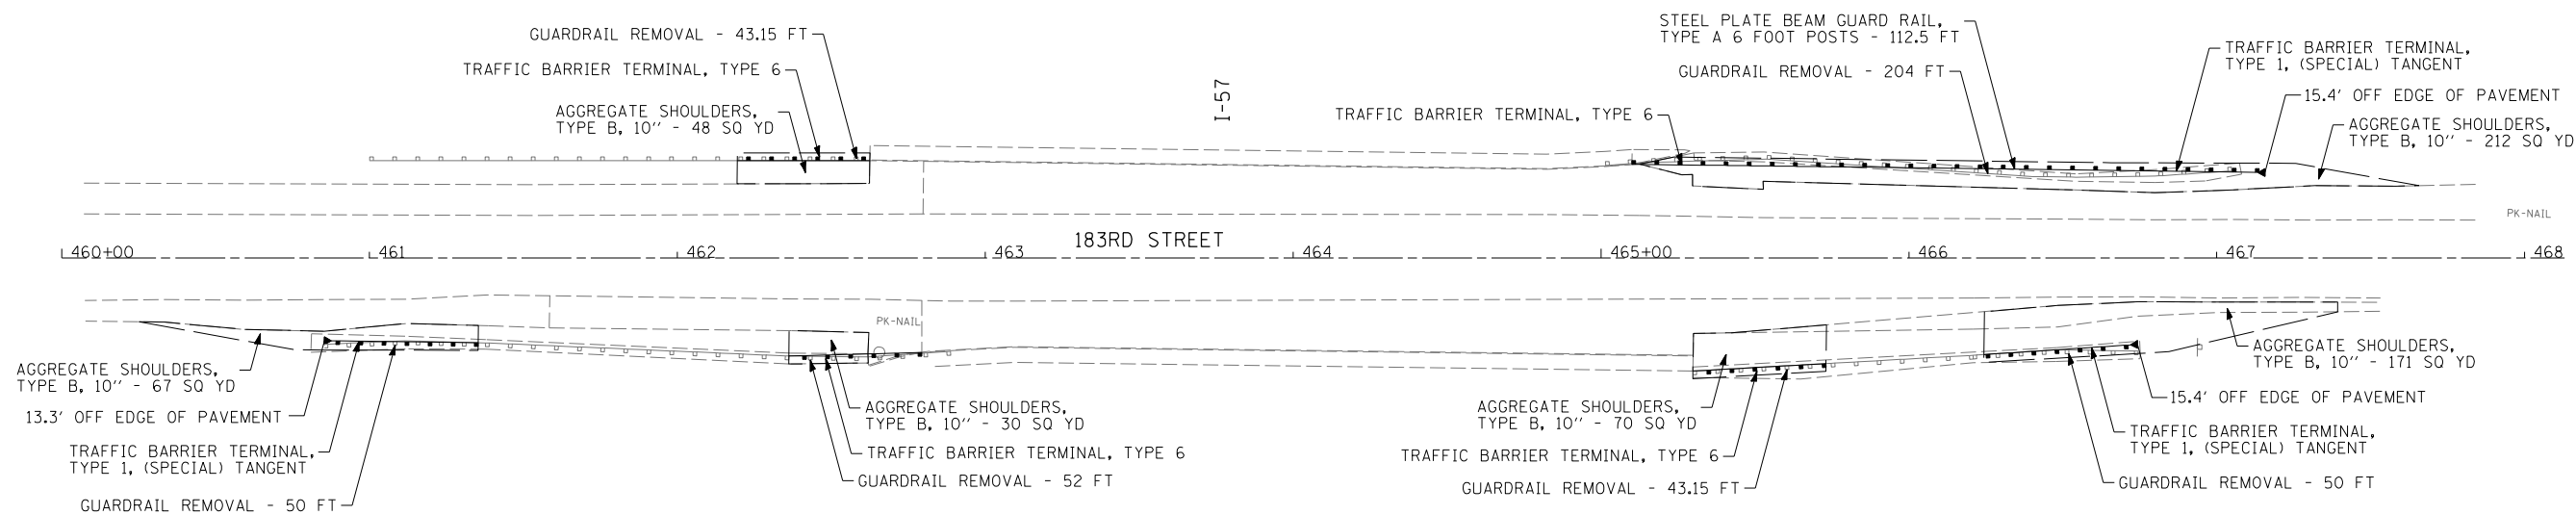

I-57

183RD STREET

L460+00 L461 L462 L463 L464 L465+00 L466 L467 L468

LOCATION 46

F:\jobs\2011\201103012-14\cod\site\00\160R22-sht-plan13.dgn 2/6/2012 3:42:25 PM

FILE NAME = #FILEL\$	USER NAME = .USER.	DESIGNED - EAF	REVISED -	STATE OF ILLINOIS DEPARTMENT OF TRANSPORTATION	GUARDRAIL IMPROVEMENTS - SOUTHERN COOK COUNTY ROADWAY PLANS			F.A. RTE.	SECTION	COUNTY	TOTAL SHEETS	SHEET NO.	
		DRAWN - EAF	REVISED -		SCALE: 30	SHEET NO. 13 OF 22 SHEETS	STA.	TO STA.	2011-094-GRR	COOK	30	17	
		CHECKED - RS	REVISED -						VARIOUS ROUTES				
		DATE - 02-07-2012	REVISED -										CONTRACT NO. 60R22
								ILLINOIS FED. AID PROJECT					