



LOCATION 48A

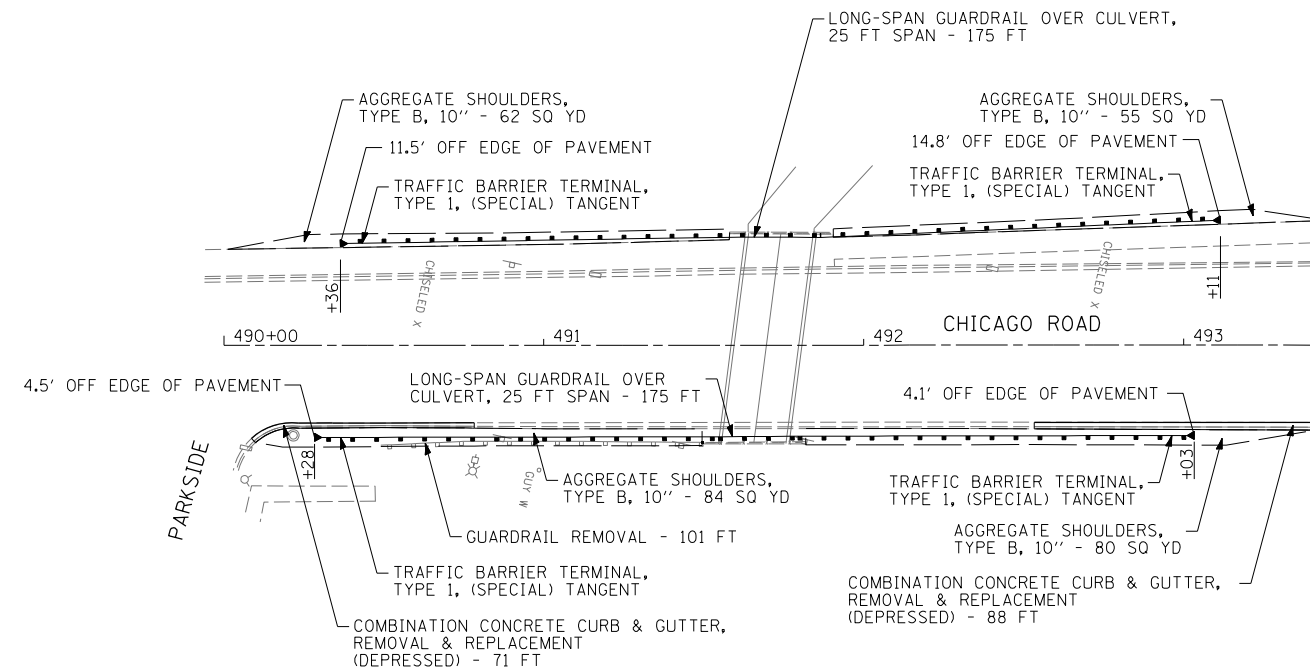

LOCATION 49

CRAWFORD FRONTAGE ROAD

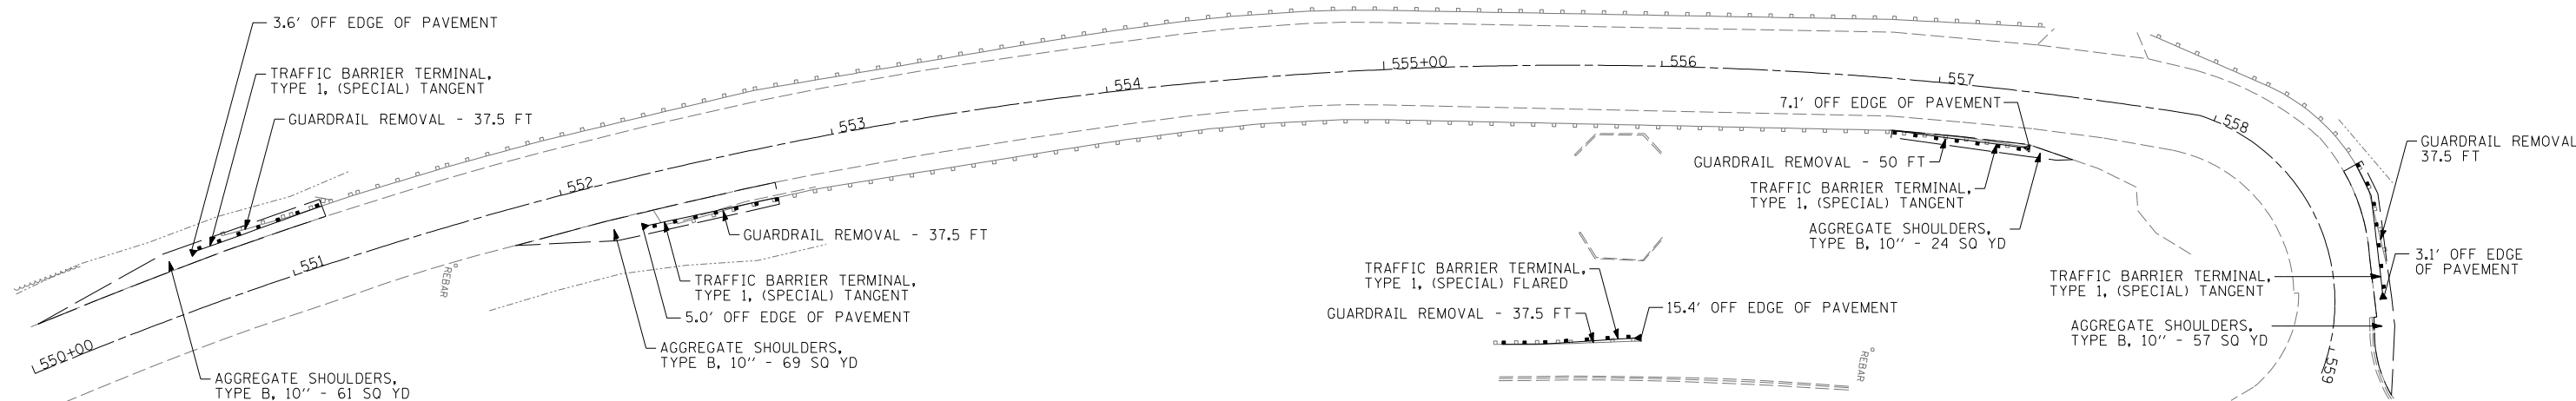

LOCATION 51 AND 55

STATE OF ILLINOIS
DEPARTMENT OF TRANSPORTATION

GUARDRAIL IMPROVEMENTS - SOUTHERN COOK COUNTY
ROADWAY PLANS

SCALE: 30 SHEET NO. 15 OF 22 SHEETS STA. TO STA.

F.A. RTE.	SECTION	COUNTY	TOTAL SHEETS	SHEET NO.
•	2011-094-GRR	COOK	30	19
•	VARIOUS ROUTES	CONTRACT NO. 60R22		

ILLINOIS FED. AID PROJECT

F:\Jobs\2011\20113012-14\CAD\Site\ dgn\00\160R22-sht-plan15.dgn 2/14/2012 11:06:44 AM

FILE NAME =	USER NAME = .USER.	DESIGNED - EAF	REVISED -
#FILE#		DRAWN - EAF	REVISED -
	PLOT SCALE = 60.0000' / IN.	CHECKED - RS	REVISED -
	PLOT DATE = 2/14/2012	DATE - 02-07-2012	REVISED -