
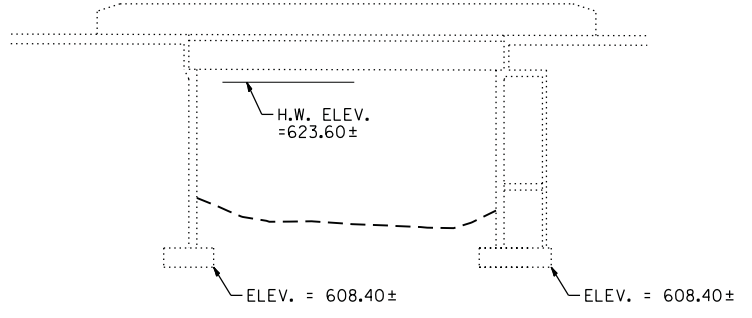


**LEGEND**

 STONE RIPRAP, CLASS A4 (2.3' THICK)

BM 1 - DISK SET IN CONCRETE WALL AT THE SOUTHWEST CORNER OF THE BRIDGE  
ELEV. = 628.15

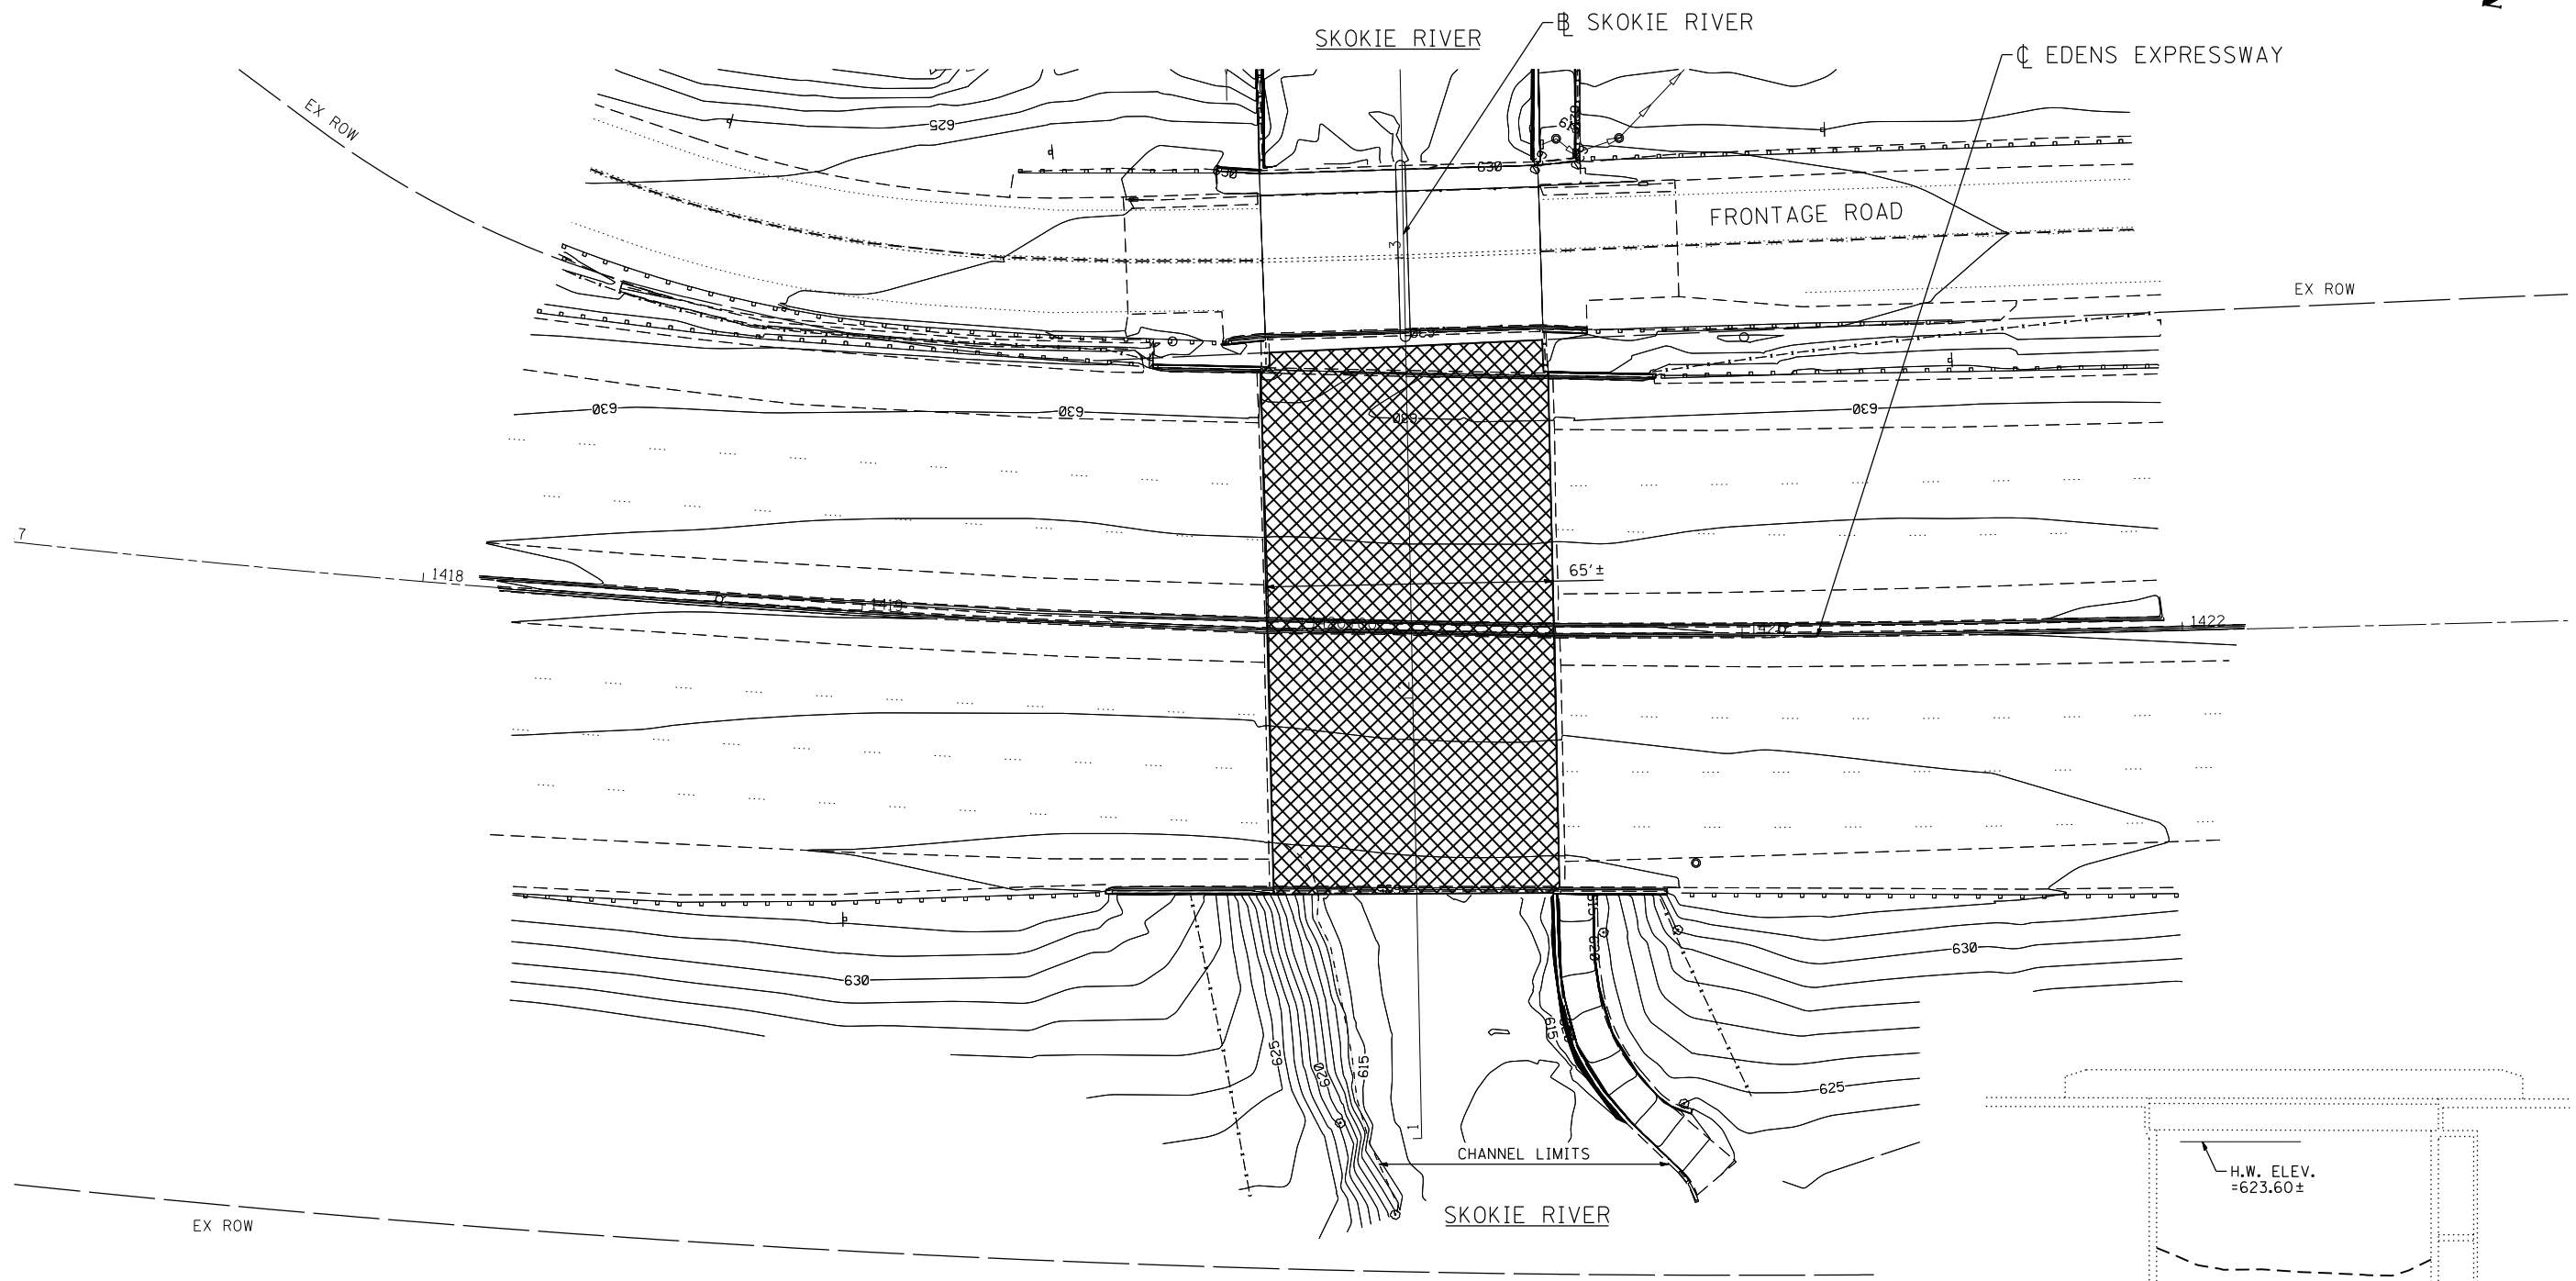

**BRIDGE ELEVATION**  
NOT TO SCALE

ACCESS TO THIS SITE IS LIMITED. THE CONTRACTOR SHALL ONLY ACCESS THIS SITE BY RAISING AND/OR LOWERING ALL EQUIPMENT AND MATERIAL OVER THE SIDES OF THE BRIDGE. THE CONTRACTOR WILL NOT BE ALLOWED OTHER ACCESS WITHOUT WRITTEN PERMISSION FROM THE ENGINEER. THIS WORK WILL NOT BE PAID FOR SEPARATELY, BUT SHALL BE CONSIDERED AS INCLUDED IN THE CONTRACT UNIT PRICES FOR THE CONSTRUCTION ITEMS INVOLVED AND NO ADDITIONAL COMPENSATION WILL BE ALLOWED.

COMPANY NAME: #COMPANY\_NAME  
PROJECT CONTACT: #PROJECT\_CONTACT  
DATE PLOTTED: 2/15/2012 4:36:54 PM  
FILE NAME: 86100196.03-60R54-arcs-03.dgn  
PLOT DRIVER: pdfcut  
PEN TABLE: standard-trans.tbl



USER NAME = JGuerr	DESIGNED - C. HARTKE	REVISED -
	DRAWN - S. PERNAL	REVISED -
PLOT SCALE = 1"=20'	CHECKED - T. HAMILTON	REVISED -
PLOT DATE = 2/15/2012	DATE - 2/15/12	REVISED -

**STATE OF ILLINOIS  
DEPARTMENT OF TRANSPORTATION**

**EROSION AND SEDIMENT CONTROL PLAN  
EDENS EXPRESSWAY OVER SKOKIE RIVER**

SCALE: 1"=20' SHEET NO. 2 OF 2 SHEETS STA. 1417+00 TO STA. 1422+00

F.A. RTE.	SECTION	COUNTY	TOTAL SHEETS	SHEET NO.
VAR.	2011-212-1	COOK	18	10
CONTRACT NO.			60R54	

FED. ROAD DIST. NO. ILLINOIS FED. AID PROJECT