


|               |  |
|---------------|--|
| DATE          |  |
| BY            |  |
| SURVEYED      |  |
| PLOTTED       |  |
| TEMPLATE      |  |
| NOTE BOOK     |  |
| AREAS CHECKED |  |
| NO.           |  |

|               |  |
|---------------|--|
| DATE          |  |
| BY            |  |
| SURVEYED      |  |
| PLOTTED       |  |
| TEMPLATE      |  |
| NOTE BOOK     |  |
| AREAS CHECKED |  |
| NO.           |  |

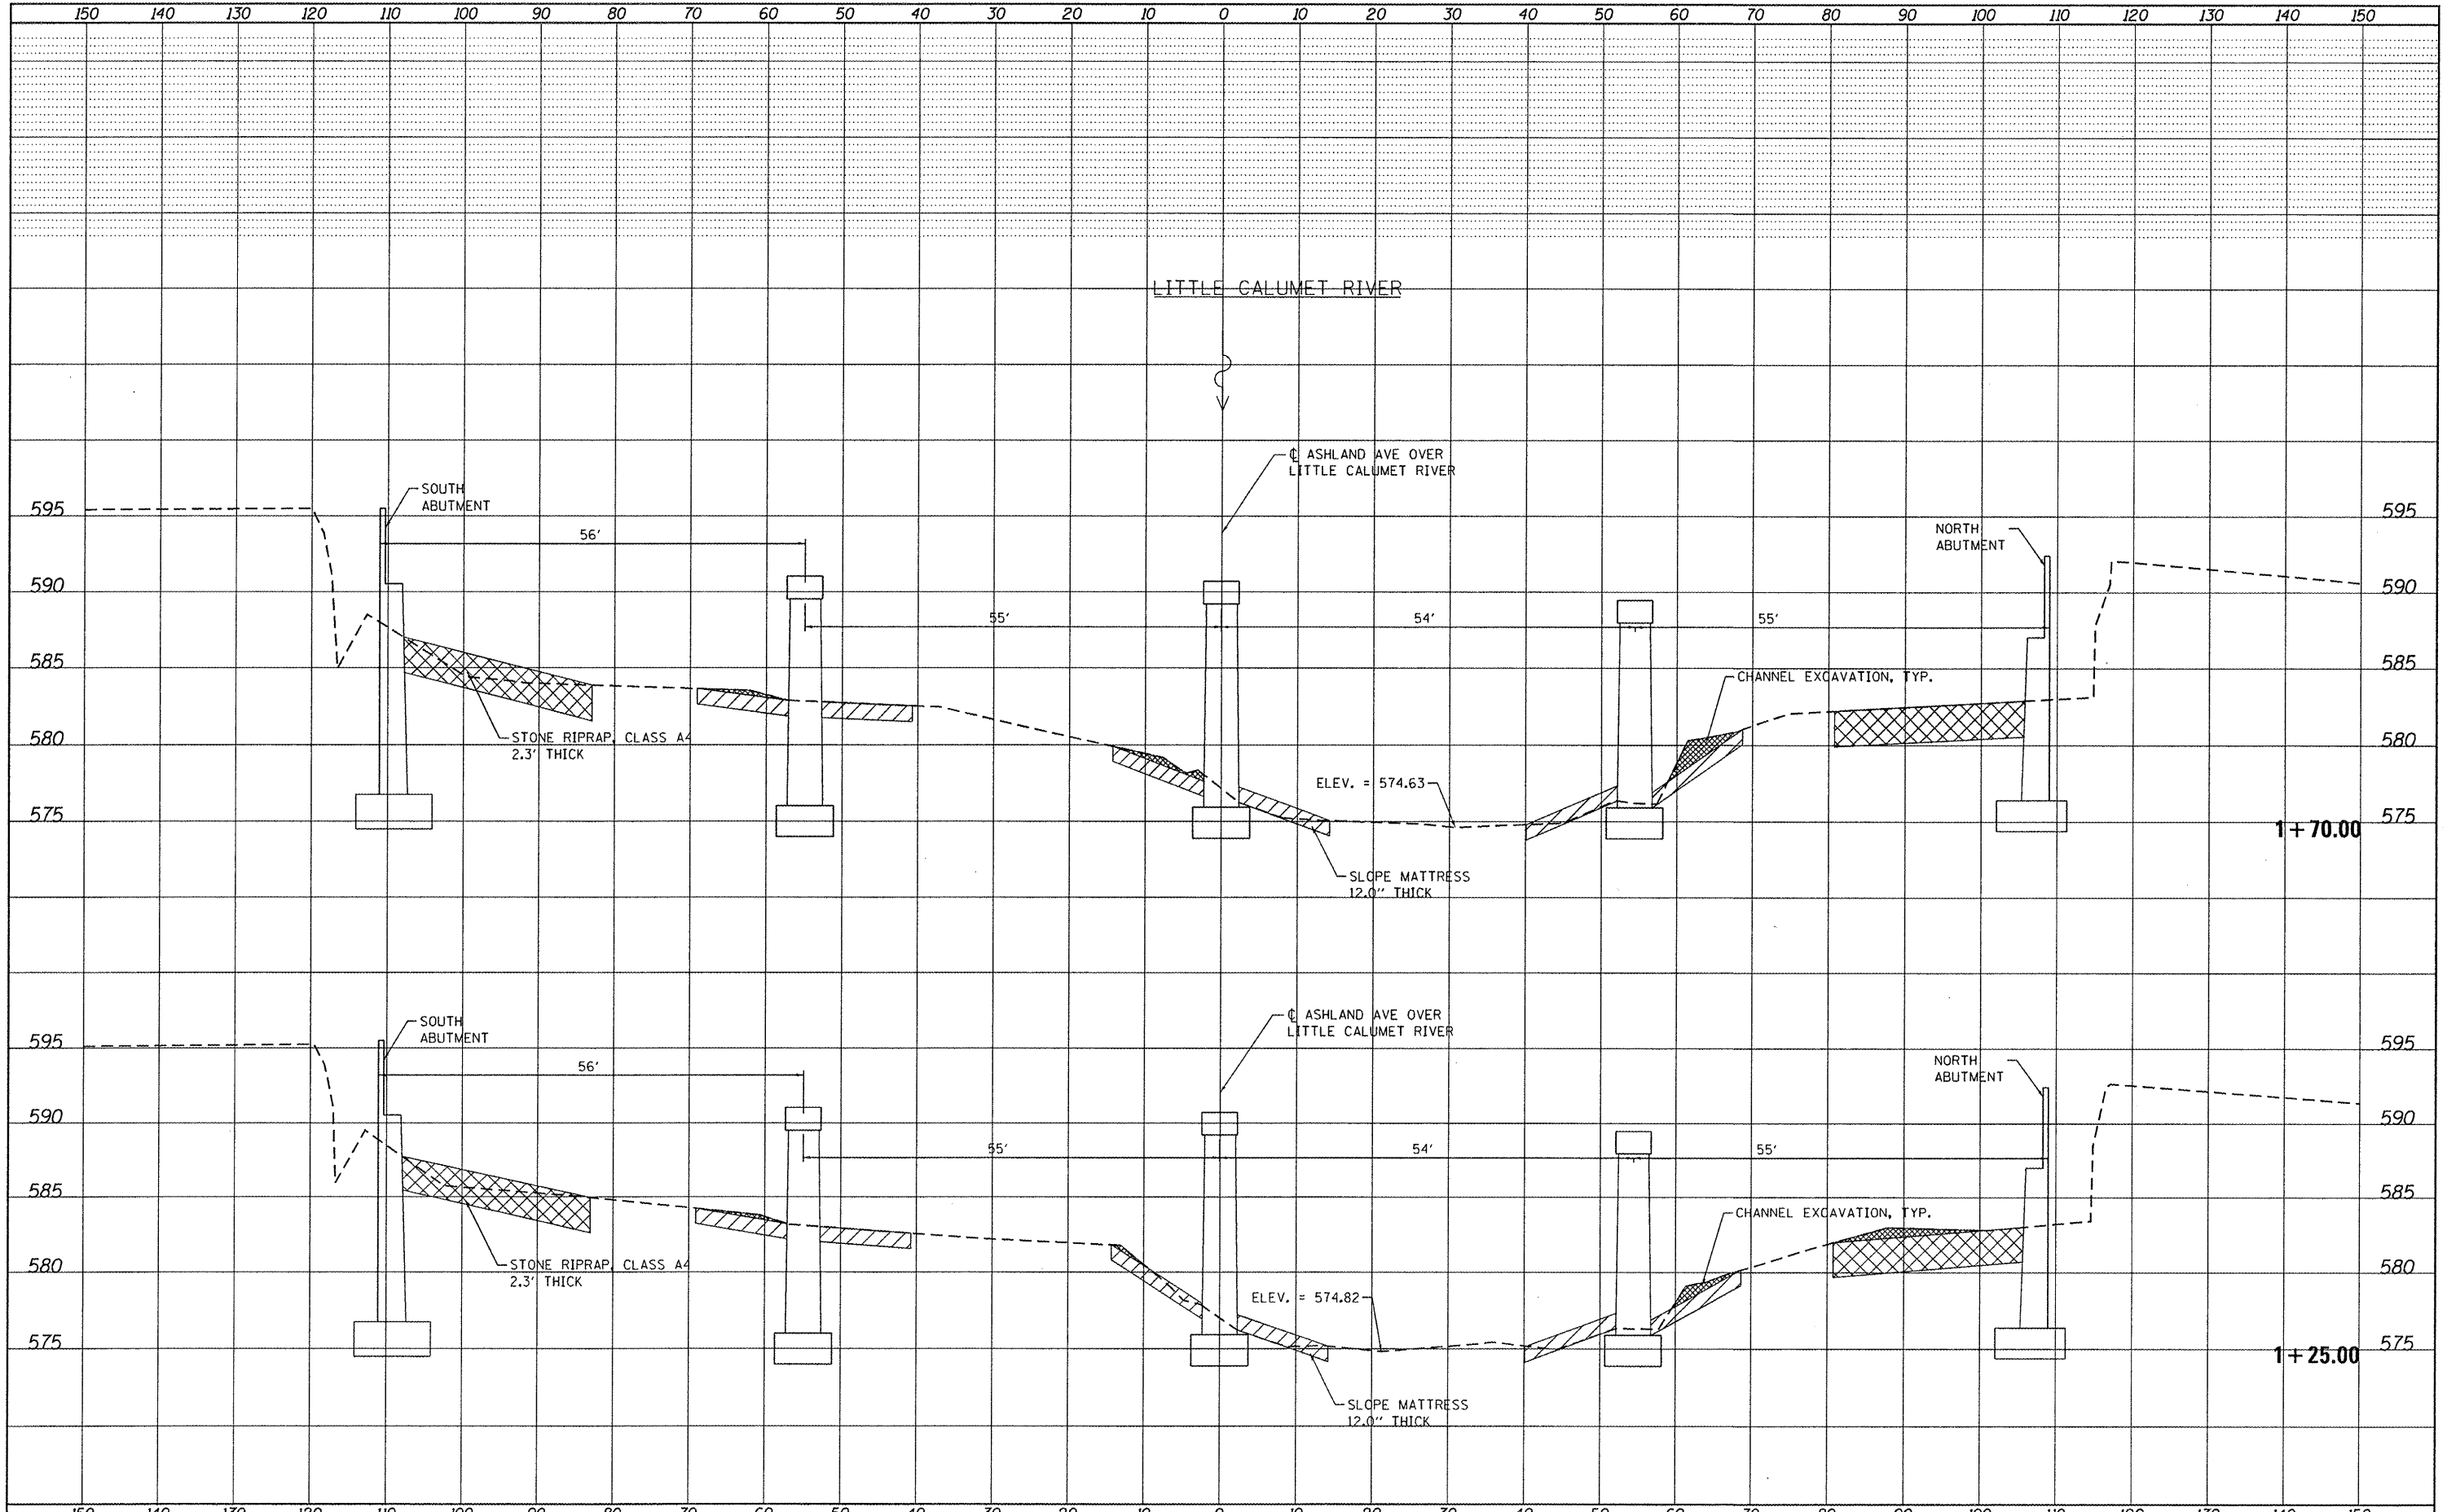

HRGreen.com  
Illinois Professional Design Firm  
#184-001322  
HRGreen

|                    |                     |         |
|--------------------|---------------------|---------|
| USER NAME = jguerr | DESIGNED C. HARTKE  | REVISED |
|                    | DRAWN S. PERNAL     | REVISED |
|                    | CHECKED T. HAMILTON | REVISED |
|                    | DATE 2/21/12        | REVISED |

STATE OF ILLINOIS  
DEPARTMENT OF TRANSPORTATION

CROSS SECTIONS  
ASHLAND AVENUE OVER LITTLE CALUMET RIVER  
SCALE: 1:10H, 1:5V SHEET NO. 1 OF 2 SHEETS STA. 1+25.00 TO STA. 1+70.00

|                    |            |        |                           |           |
|--------------------|------------|--------|---------------------------|-----------|
| F.A. RTE.          | SECTION    | COUNTY | TOTAL SHEETS              | SHEET NO. |
| 2857               | 2011-214-1 | COOK   | 12                        | 7         |
| CONTRACT NO. 60R55 |            |        | ILLINOIS FED. AID PROJECT |           |