


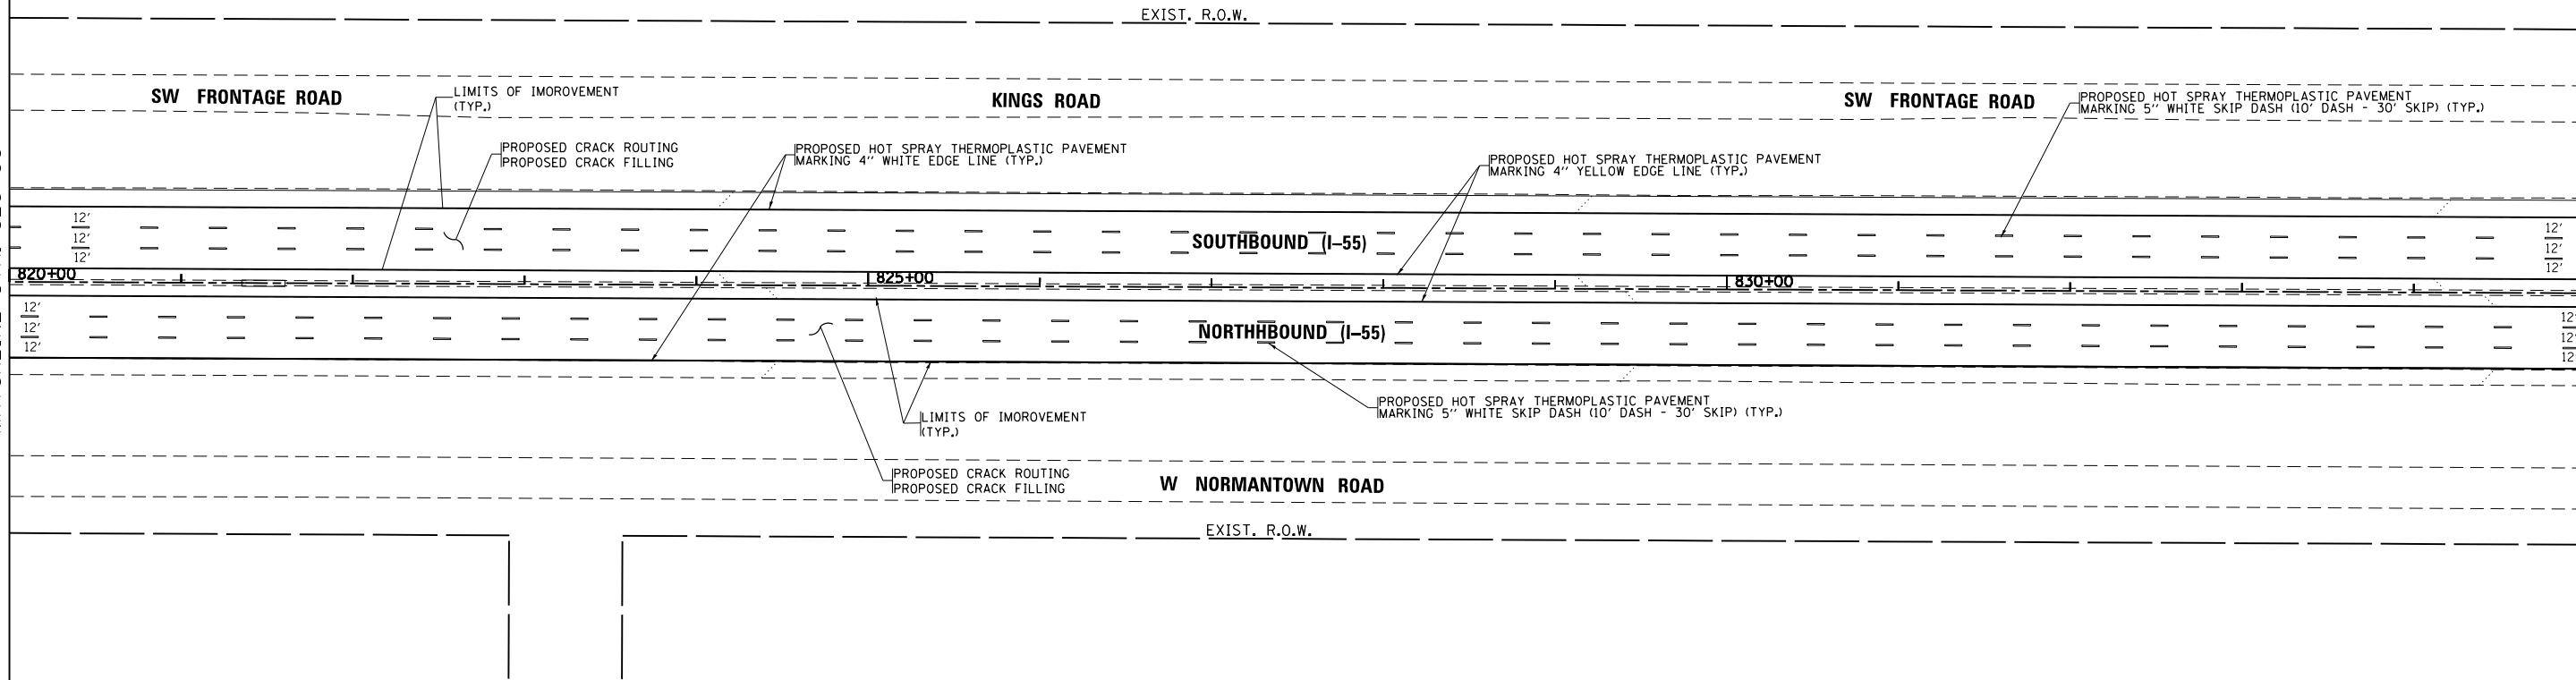


MATCHLINE STA. 820+00

MATCHLINE STA. 835+00



MATCHLINE STA. 835+00

MATCHLINE STA. 850+00

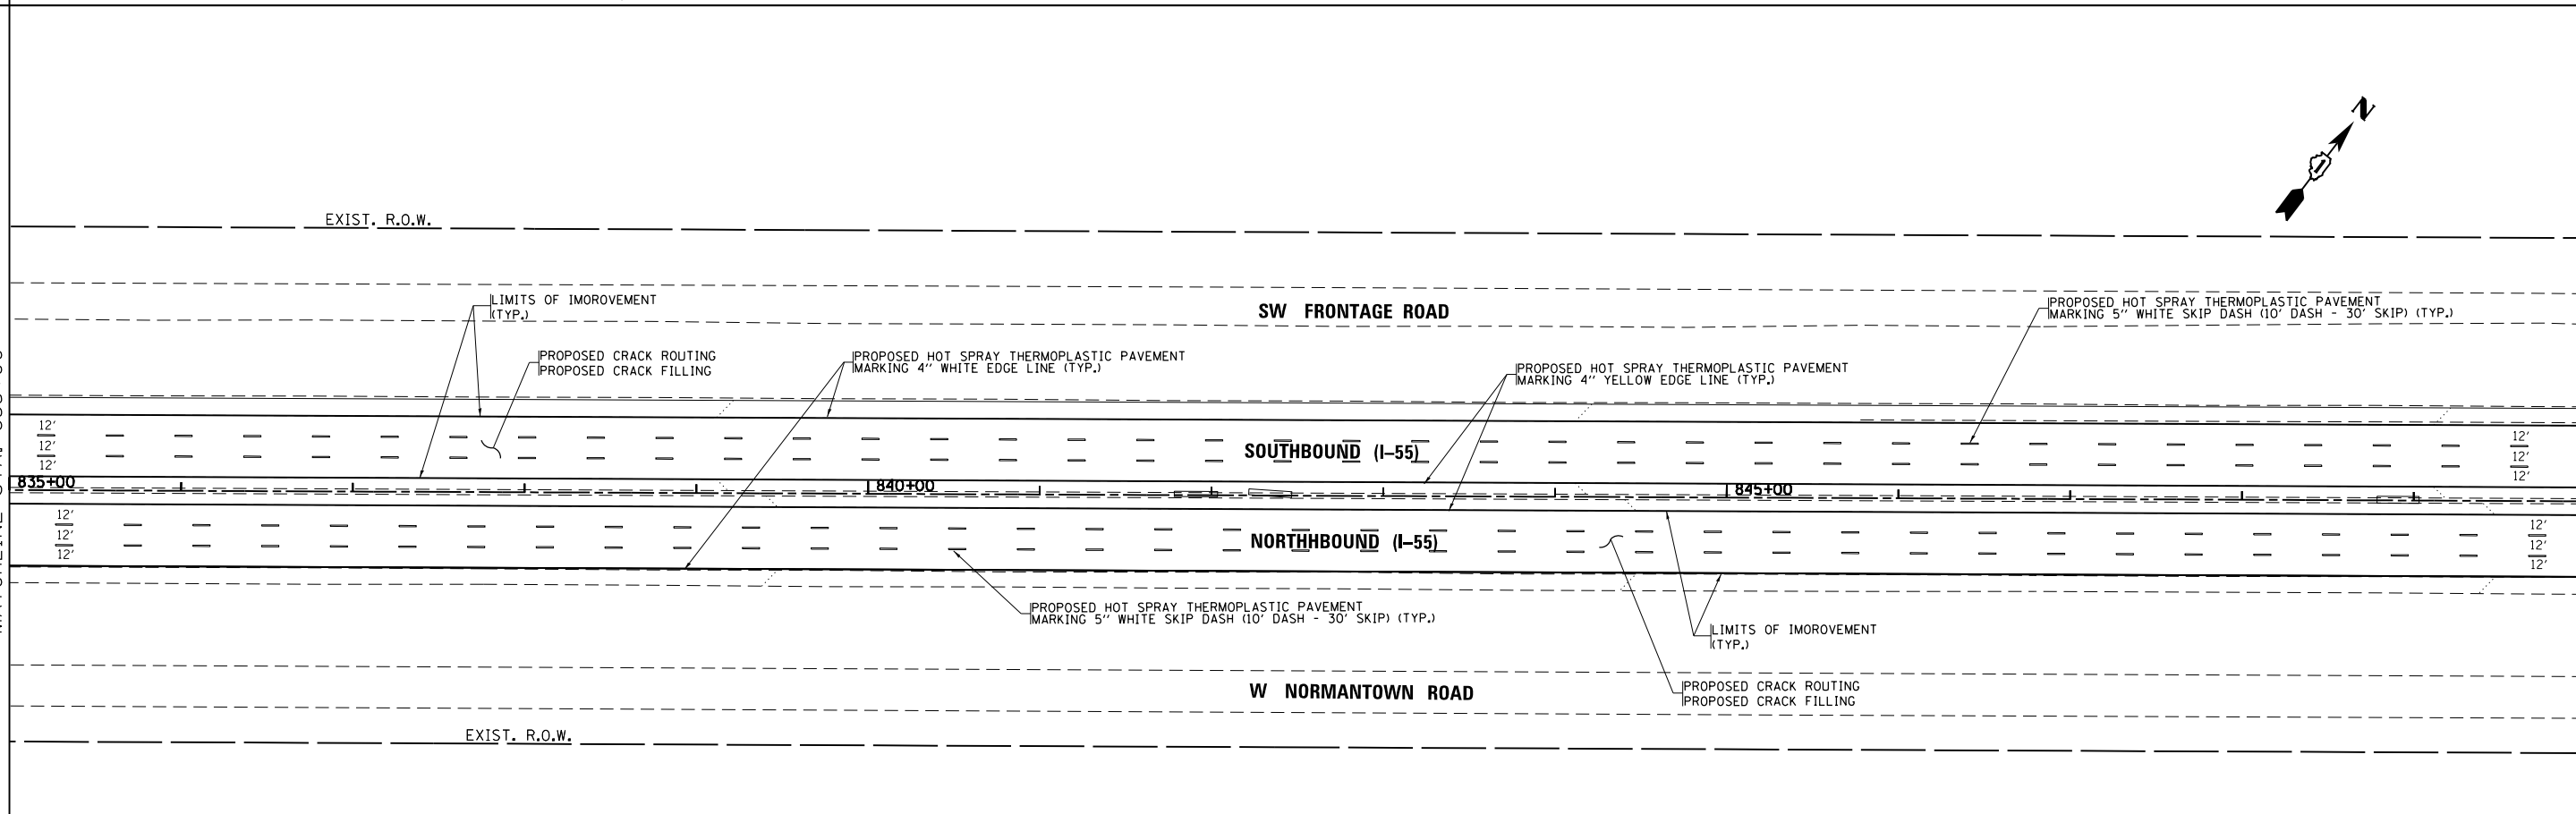

FILE NAME = c:\pwwork\p12\dot\hamdanah\d0291538\p12\612-shr-plan.dgn	USER NAME = hamdanah	DESIGNED -	REVISED -	STATE OF ILLINOIS DEPARTMENT OF TRANSPORTATION	I-55 (NORTH OF I-80 TO WEBER RD.) PROPOSED PLANS AND PAVEMENT MARKING			F.A.I. RTE. = 55	SECTION = 2011-226-1	COUNTY = WILL	TOTAL SHEETS = 38	SHEET NO. = 26
	PLOT SCALE = 100.0000' / in.	CHECKED -	REVISED -					CONTRACT NO. 60R89				
PLOT DATE = 2/10/2012	DATE -	REVISED -	SCALE: 1"=50'		SHEET	OF	SHEETS	STA.	TO	STA.	ILLINOIS FED. AID PROJECT	