


ROUTE	SECTION	COUNTY	TOTAL SHEETS	SHEET NUMBER
VARIOUS	2011-227-1	MCHENRY	53	9

CONTRACT NO. 60R91

R 9 E

T 45 N | T 46 N

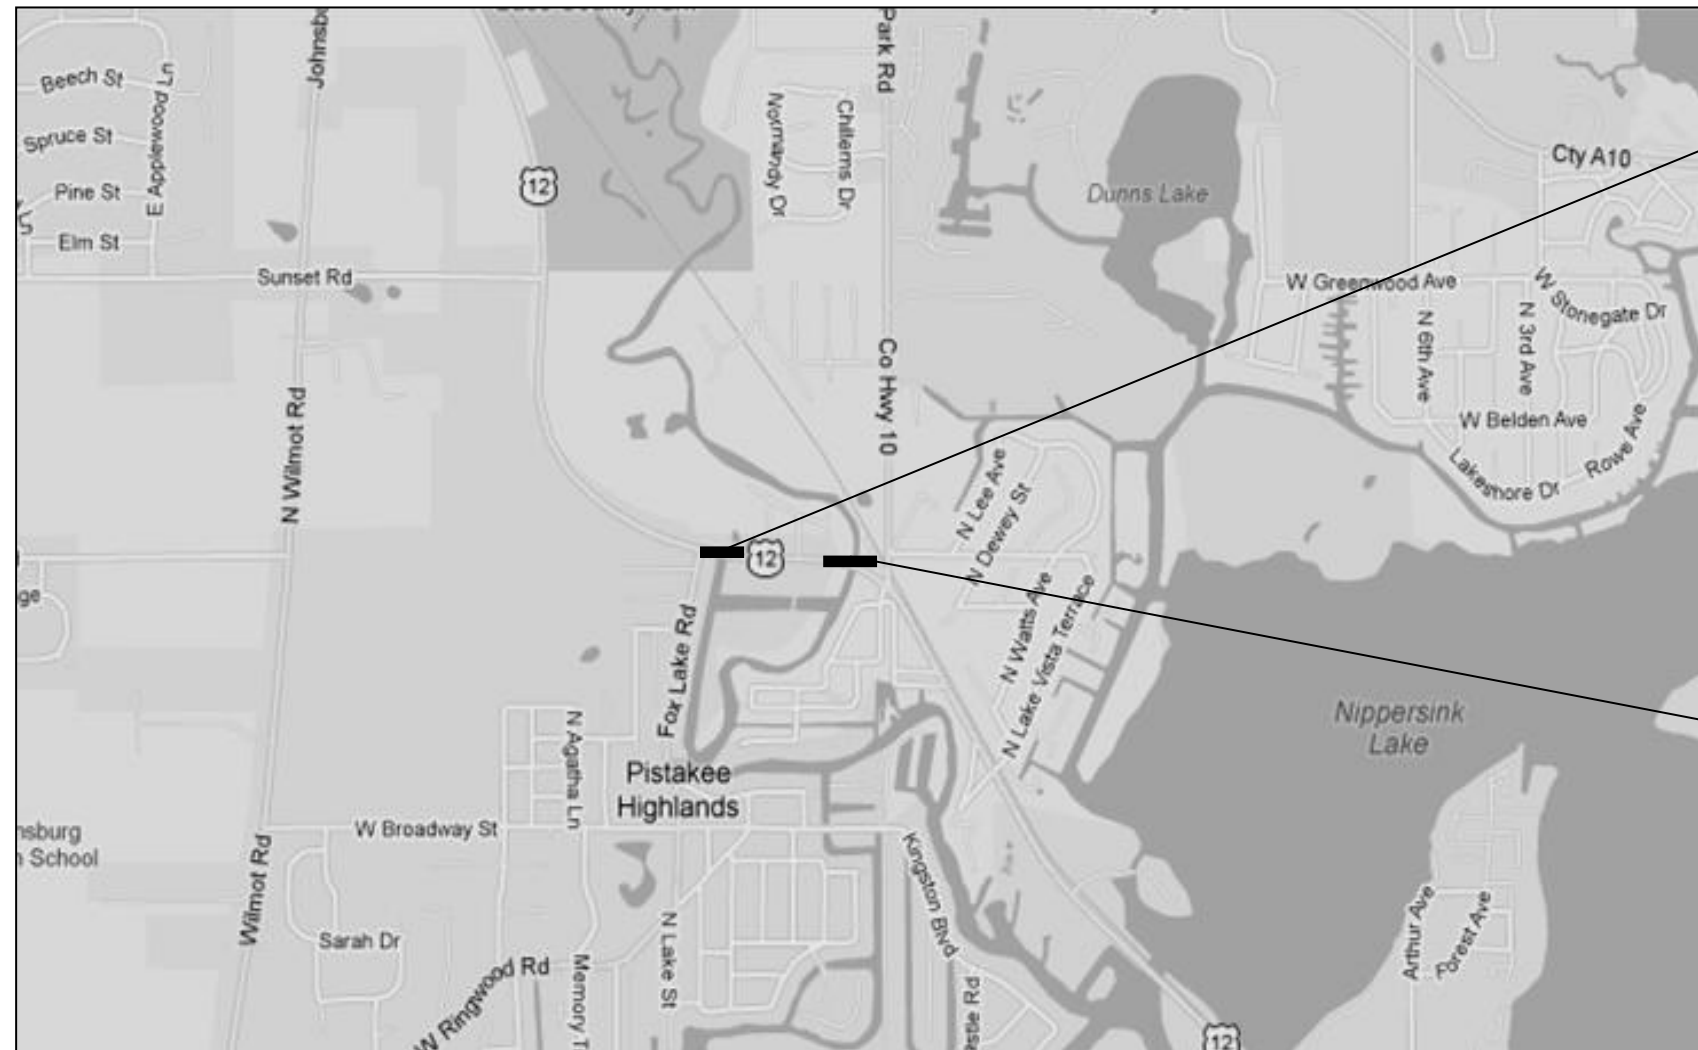

LOCATION 6: SN 056-0020
US 12 OVER NIPPERSINK
CREEK OVERFL IN
MCHENRY TOWNSHIP

LOCATION 7: SN 056-0057
US 12 OVER NIPPERSINK
CREEK IN MCHENRY TOWNSHIP

MCHENRY TOWNSHIP

TRAFFIC DATA

US 12 OVER NIPPERSINK CR OVERFL

2009 ADT =13200
POSTED SPEED LIMIT =45 MPH

US12 OVER NIPPERSINK CREEK

2009 ADT =13200
POSTED SPEED LIMIT =45 MPH

ILLINOIS DEPARTMENT OF
TRANSPORTATION

LOCATION MAP
LOCATIONS 6-7