


ROUTE	SECTION	COUNTY	TOTAL SHEETS	SHEET NUMBER
VARIOUS	2011-227-I	MCHENRY	53	15

CONTRACT NO. 60R91

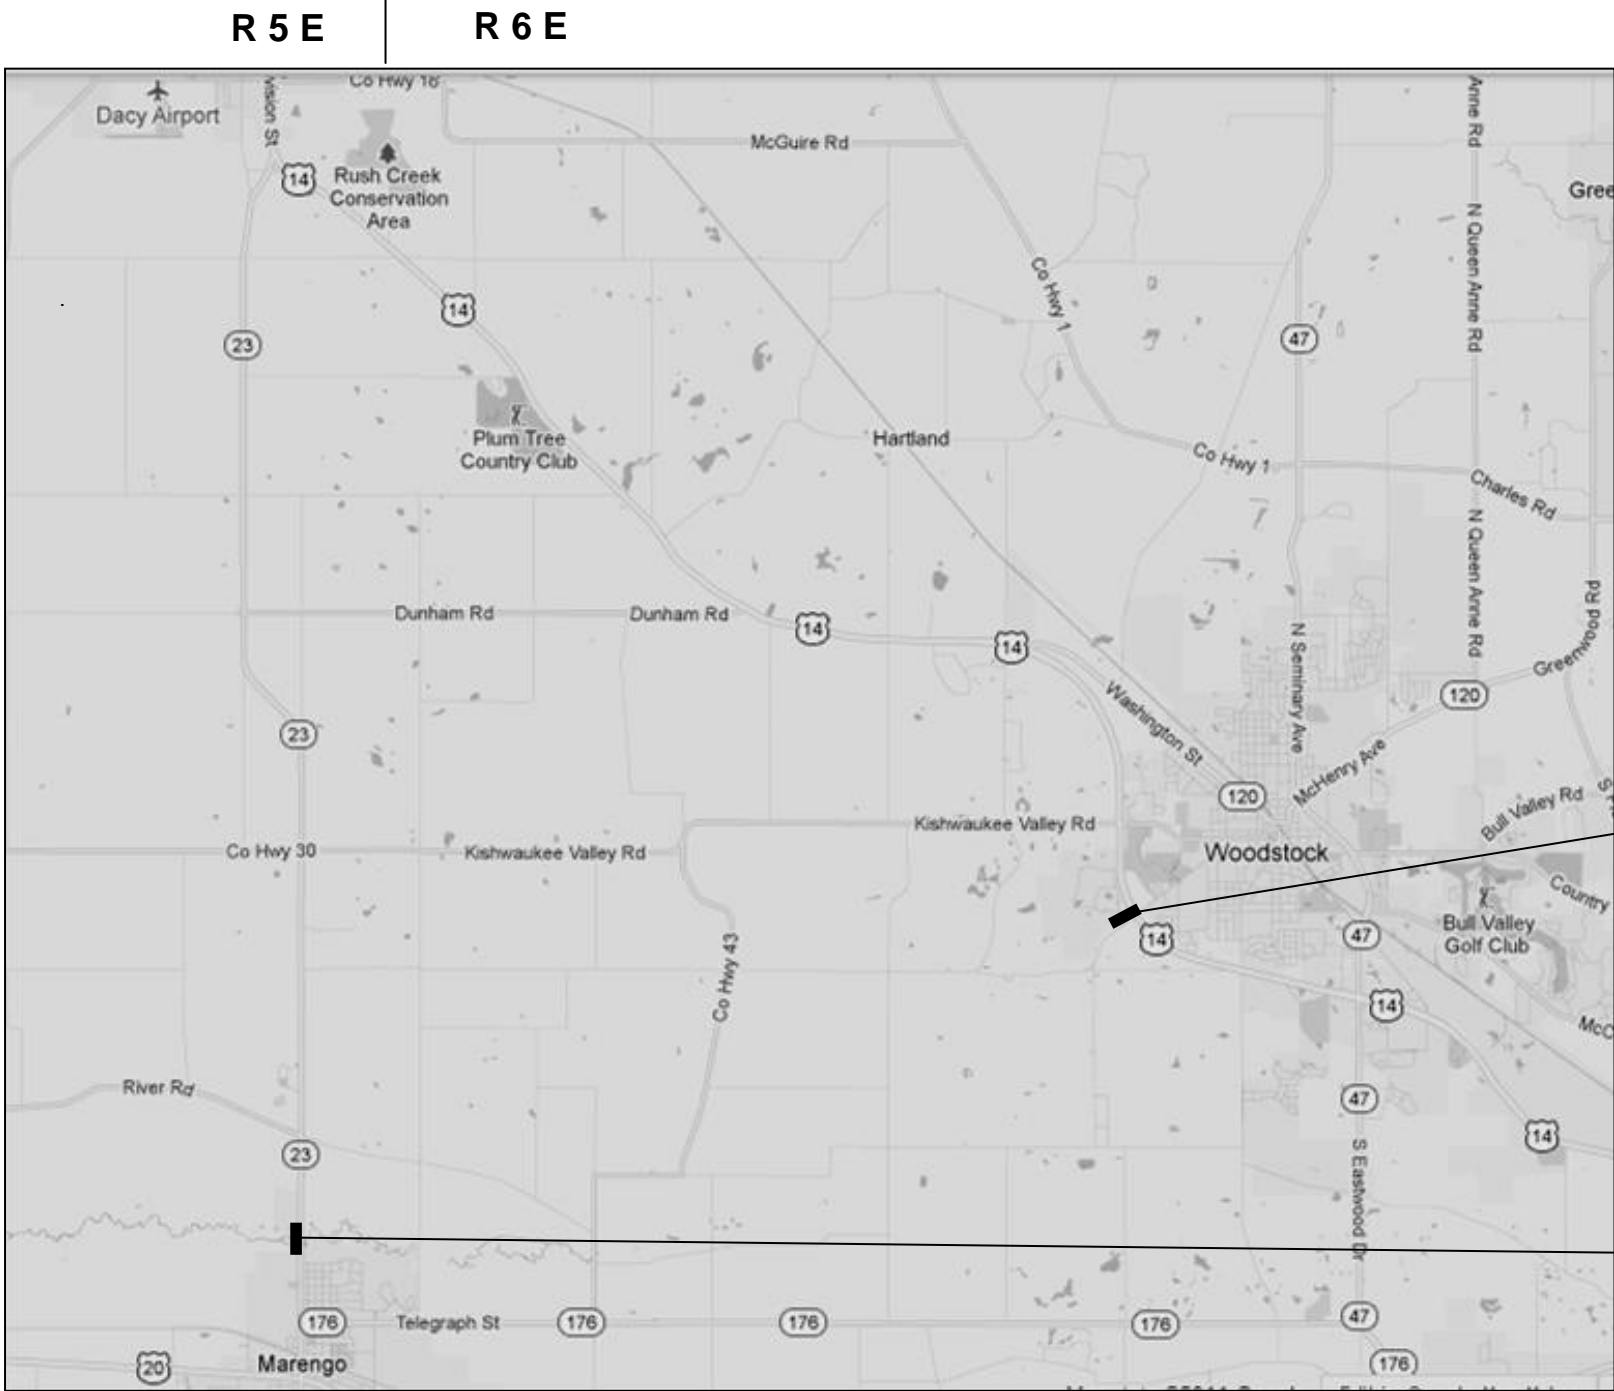

**LOCATION 19: SN 056-3015
SOUTH ST OVER US 14 IN
DORR TOWNSHIP**

**LOCATION 20: SN 056-0001
IL 23 OVER KISHWAUKEE
RIVER IN THE CITY OF
MARENGO**

TRAFFIC DATA

IL 47 OVER NIPPERSINK CR
2009 ADT =4350
POSTED SPEED LIMIT =55 MPH

IL 47 OVER SMALL CREEK
2009 ADT =4400
POSTED SPEED LIMIT =55 MPH

SOUTH STREET
2009 ADT =3650
POSTED SPEED LIMIT =45 MPH

US 14
2009 ADT =10500
POSTED SPEED LIMIT =55 MPH

IL 23 OVER KISHWAUKEE RIV
2009 ADT =6200
POSTED SPEED LIMIT =50 MPH

DORR AND MARENGO TOWNSHIPS

**ILLINOIS DEPARTMENT OF
TRANSPORTATION**

**LOCATION MAP
LOCATIONS 19-20**