


ROUTE	SECTION	COUNTY	TOTAL SHEETS	SHEET NUMBER
VARIOUS	2011-227-1	MCHENRY	53	19

CONTRACT NO. 60R91

STATE OF ILLINOIS
DEPARTMENT OF TRANSPORTATION

30	39 SHEETS
----	-----------

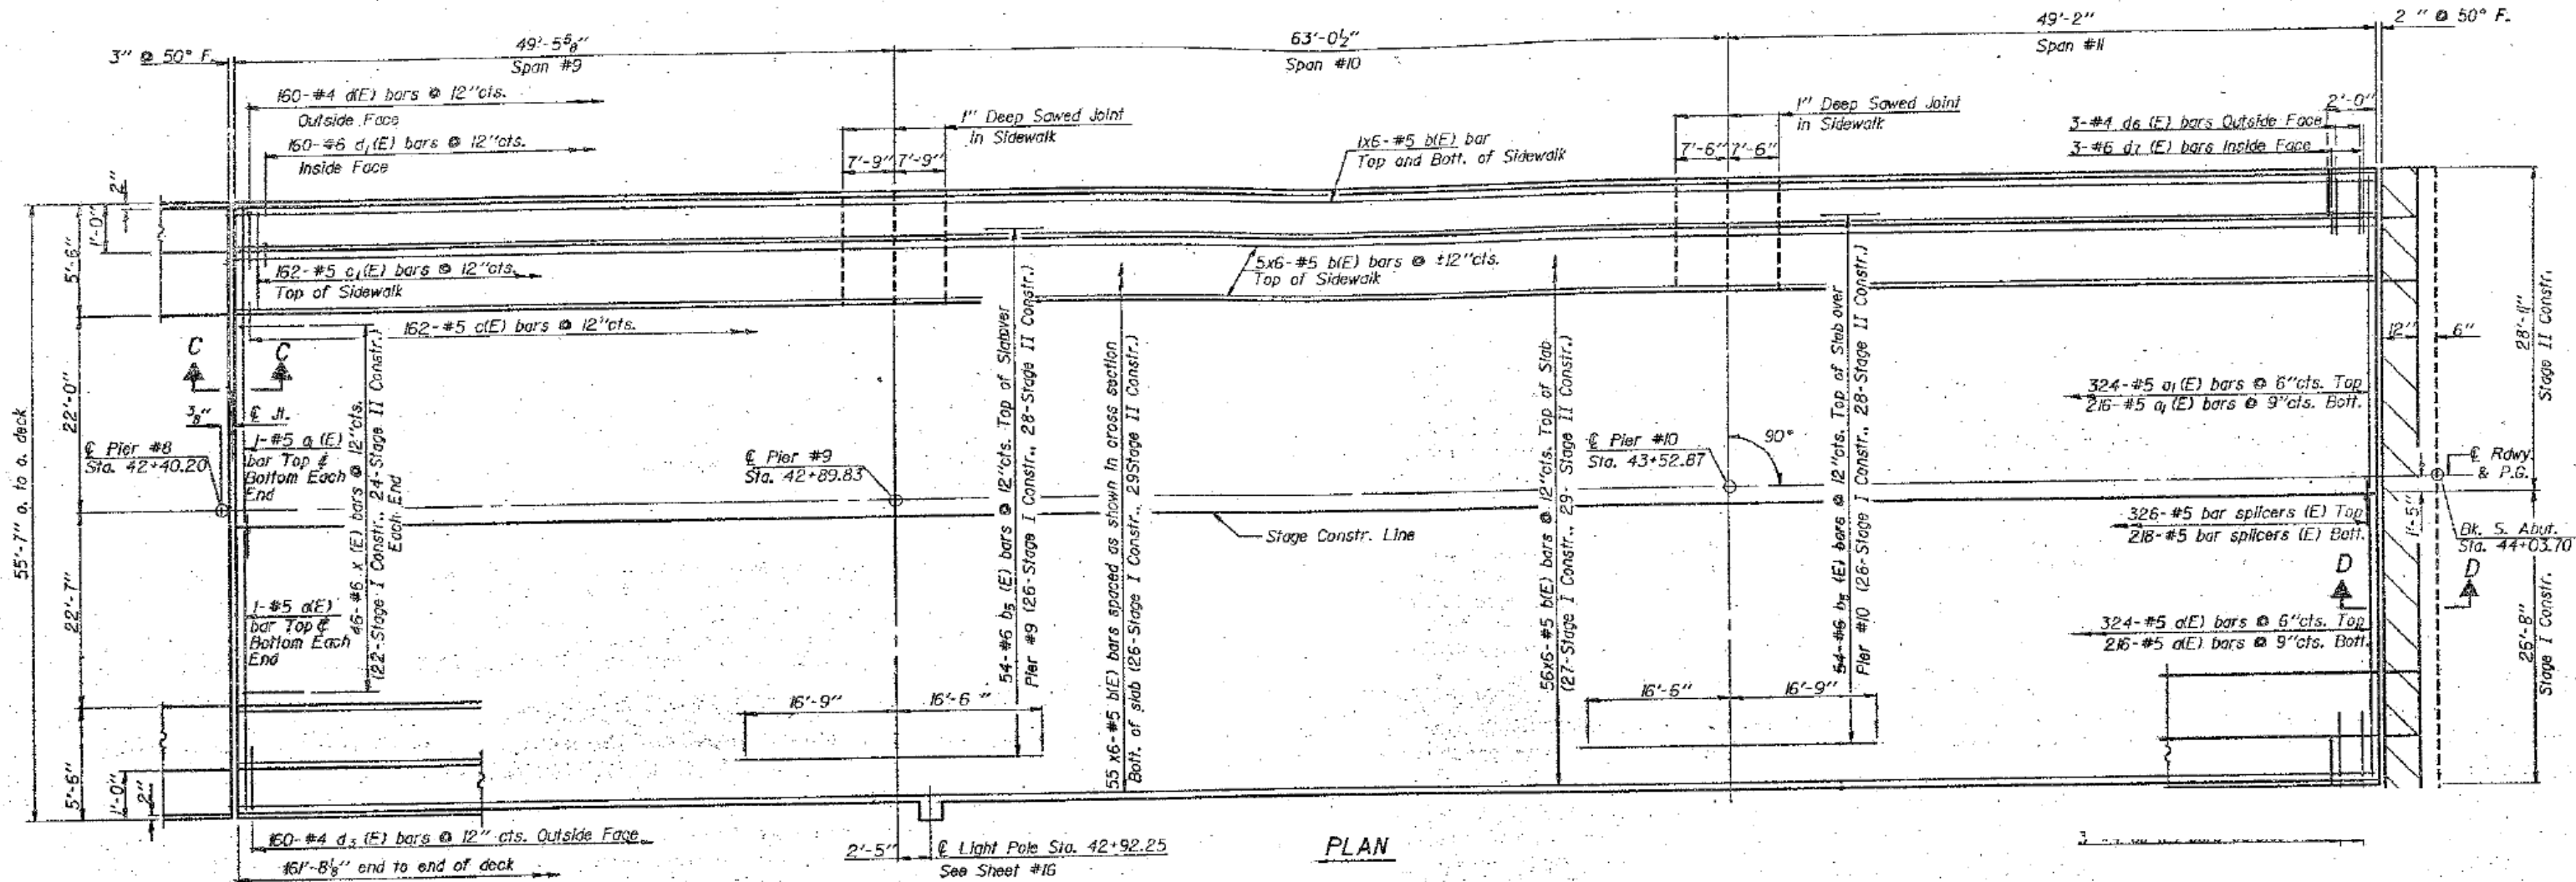

PLAN

FOR INFORMATION ONLY

ILLINOIS DEPARTMENT OF
TRANSPORTATION

EXISTING PLAN & CROSS SECTION
LOCATION 1 (SN 056-0007)
US 14 OVER RR AND MCCOBB ST
SHEET 3 OF 4