


ROUTE	SECTION	COUNTY	TOTAL SHEETS	SHEET NUMBER
VARIOUS	2011-227-1	MCHENRY	53	23

CONTRACT NO. 60R91

STATE OF ILLINOIS  
DEPARTMENT OF TRANSPORTATION

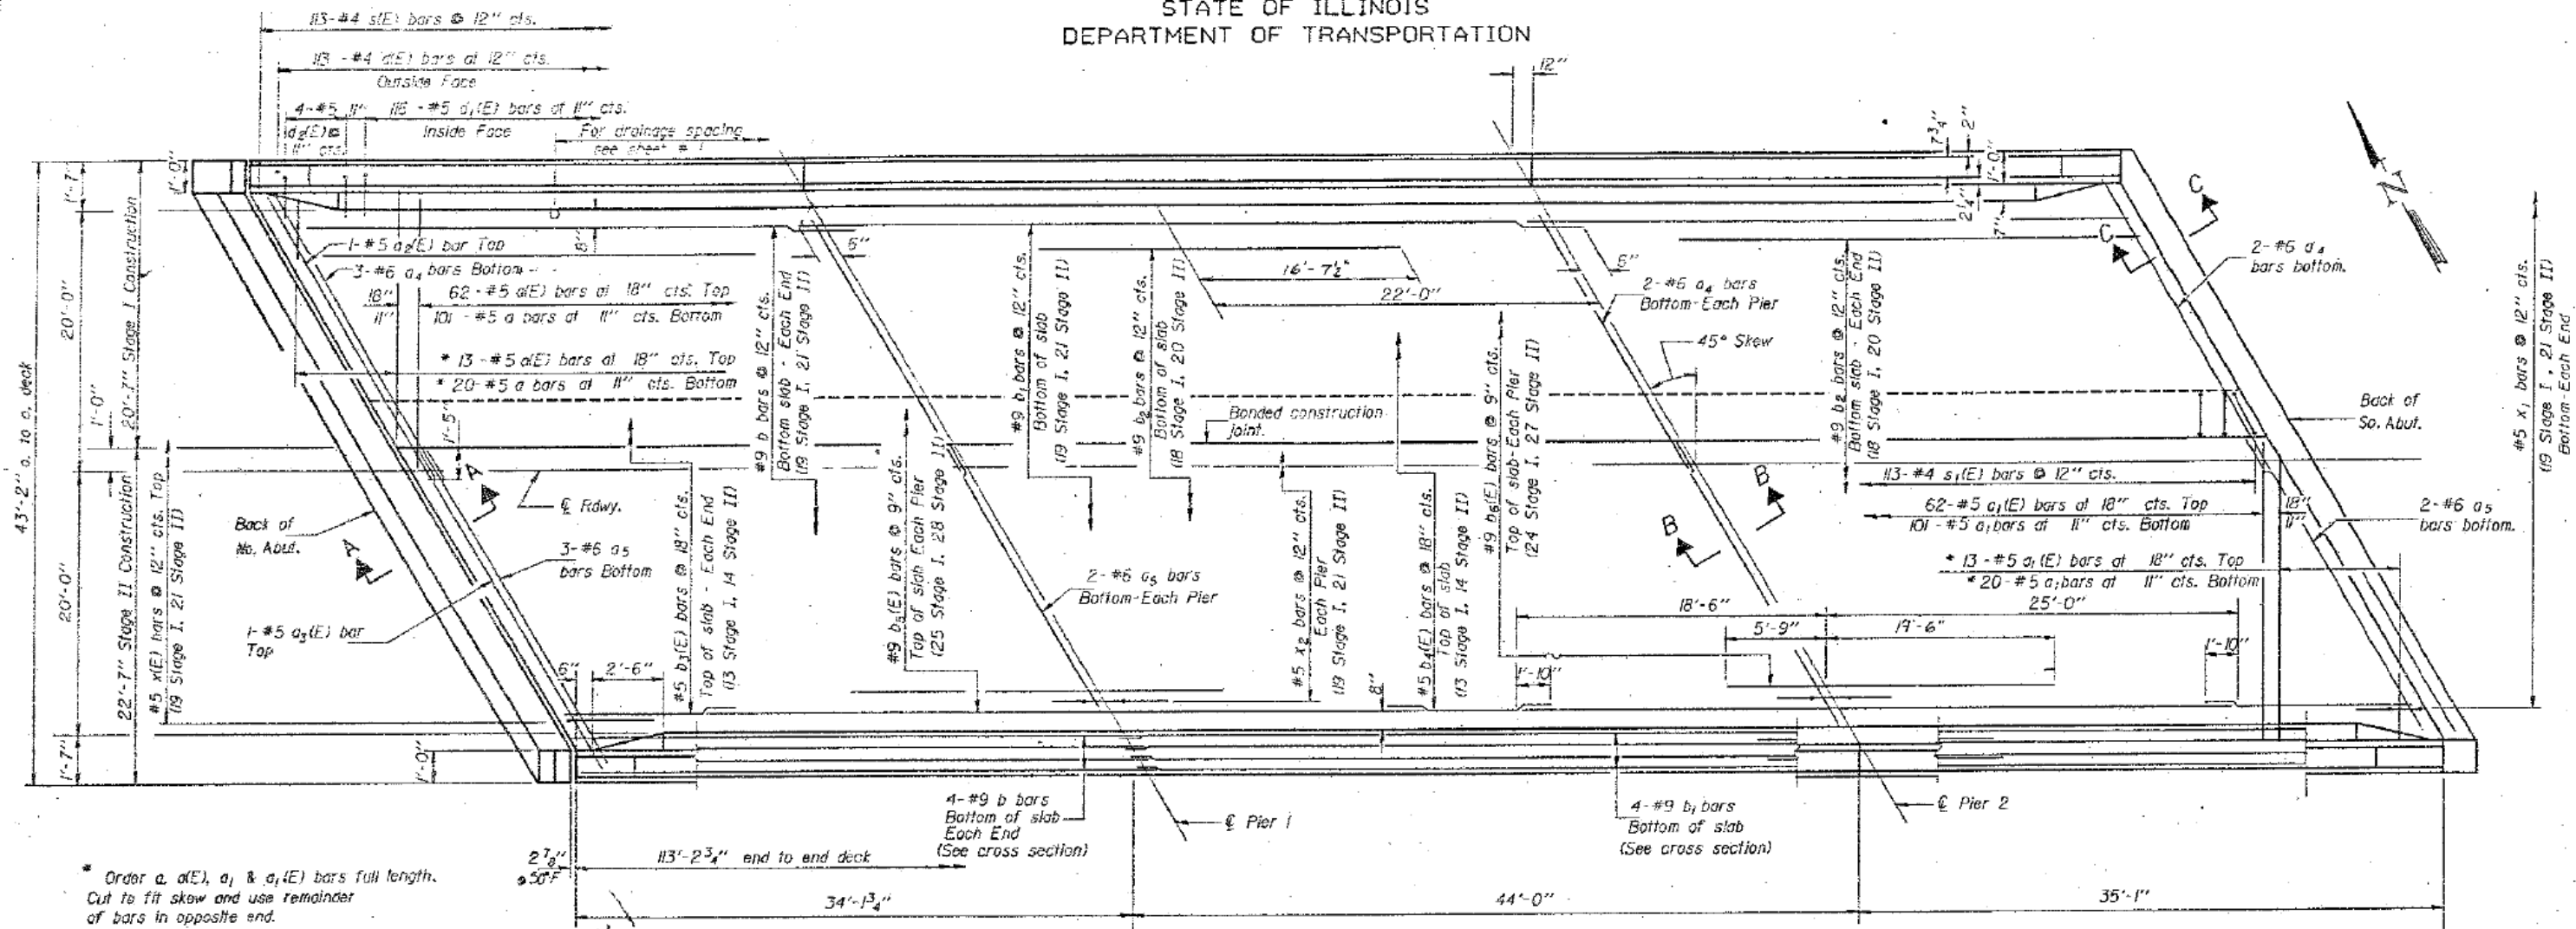

\* Order a, a(E), a<sub>1</sub> & a<sub>1</sub>(E) bars full length. Cut to fit skew and use remainder of bars in opposite end.

PLAN

**FOR INFORMATION ONLY**

ILLINOIS DEPARTMENT OF  
TRANSPORTATION

EXISTING PLAN & CROSS SECTION  
LOCATION 3 (SN 056-0051)  
US 14 OVER KISHWAUKEE RIVER  
SHEET 1 OF 2