
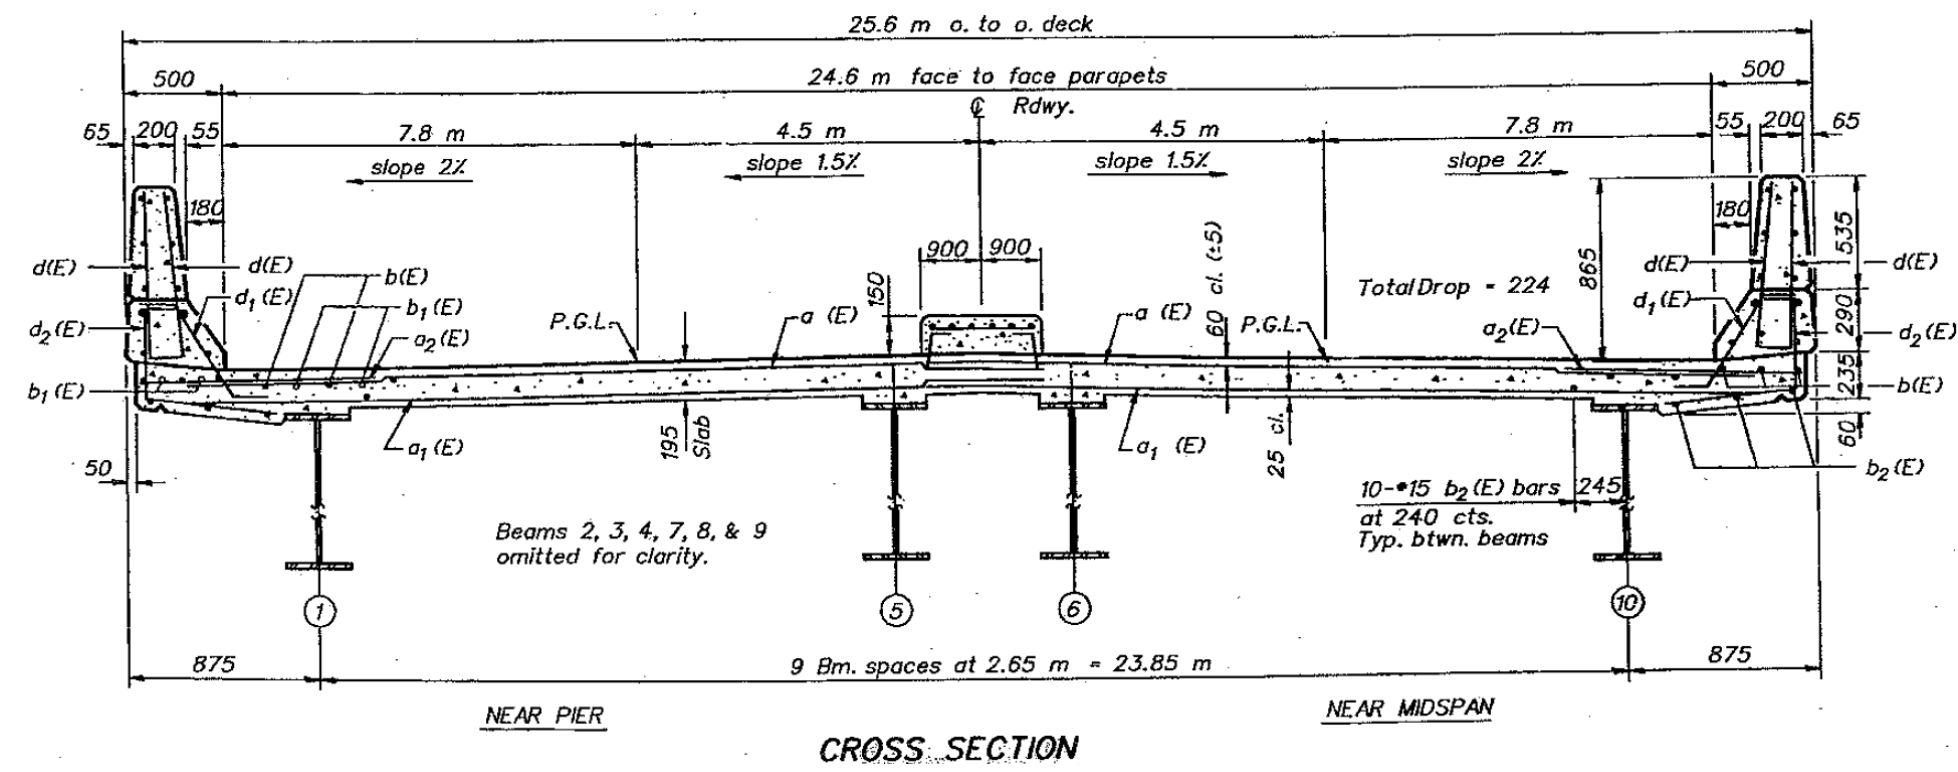


ROUTE VARIOUS	SECTION 2011-227-1	COUNTY MCHENRY	TOTAL SHEETS 53	SHEET NUMBER 25
------------------	-----------------------	-------------------	-----------------------	-----------------------

CONTRACT NO. 60R91

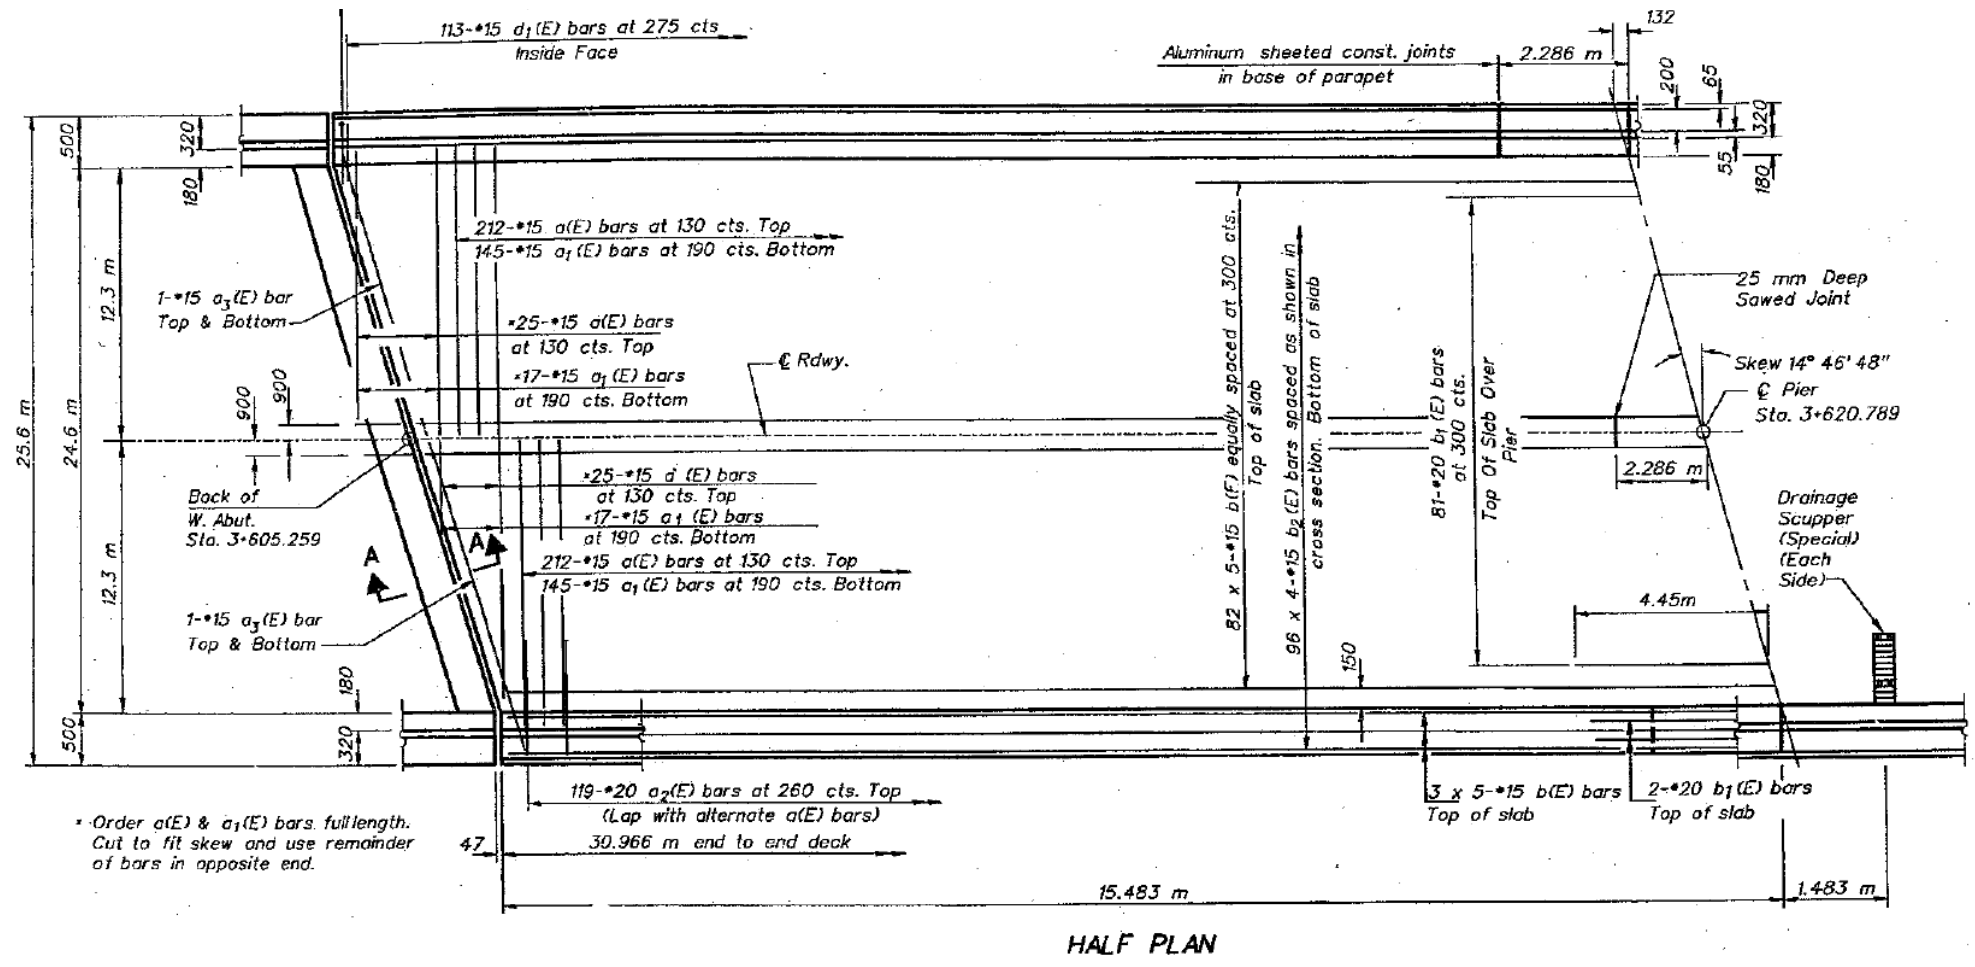

FOR INFORMATION ONLY

ILLINOIS DEPARTMENT OF
TRANSPORTATION

EXISTING PLAN & CROSS SECTION
LOCATION 4 (SN 056-0065)
US 14 OVER IL 31
SHEET 1 OF 1