


ROUTE VARIOUS	SECTION 2011-227-1	COUNTY MCHENRY	TOTAL SHEETS 53	SHEET NUMBER 26
------------------	-----------------------	-------------------	--------------------	--------------------

CONTRACT NO. 60R91

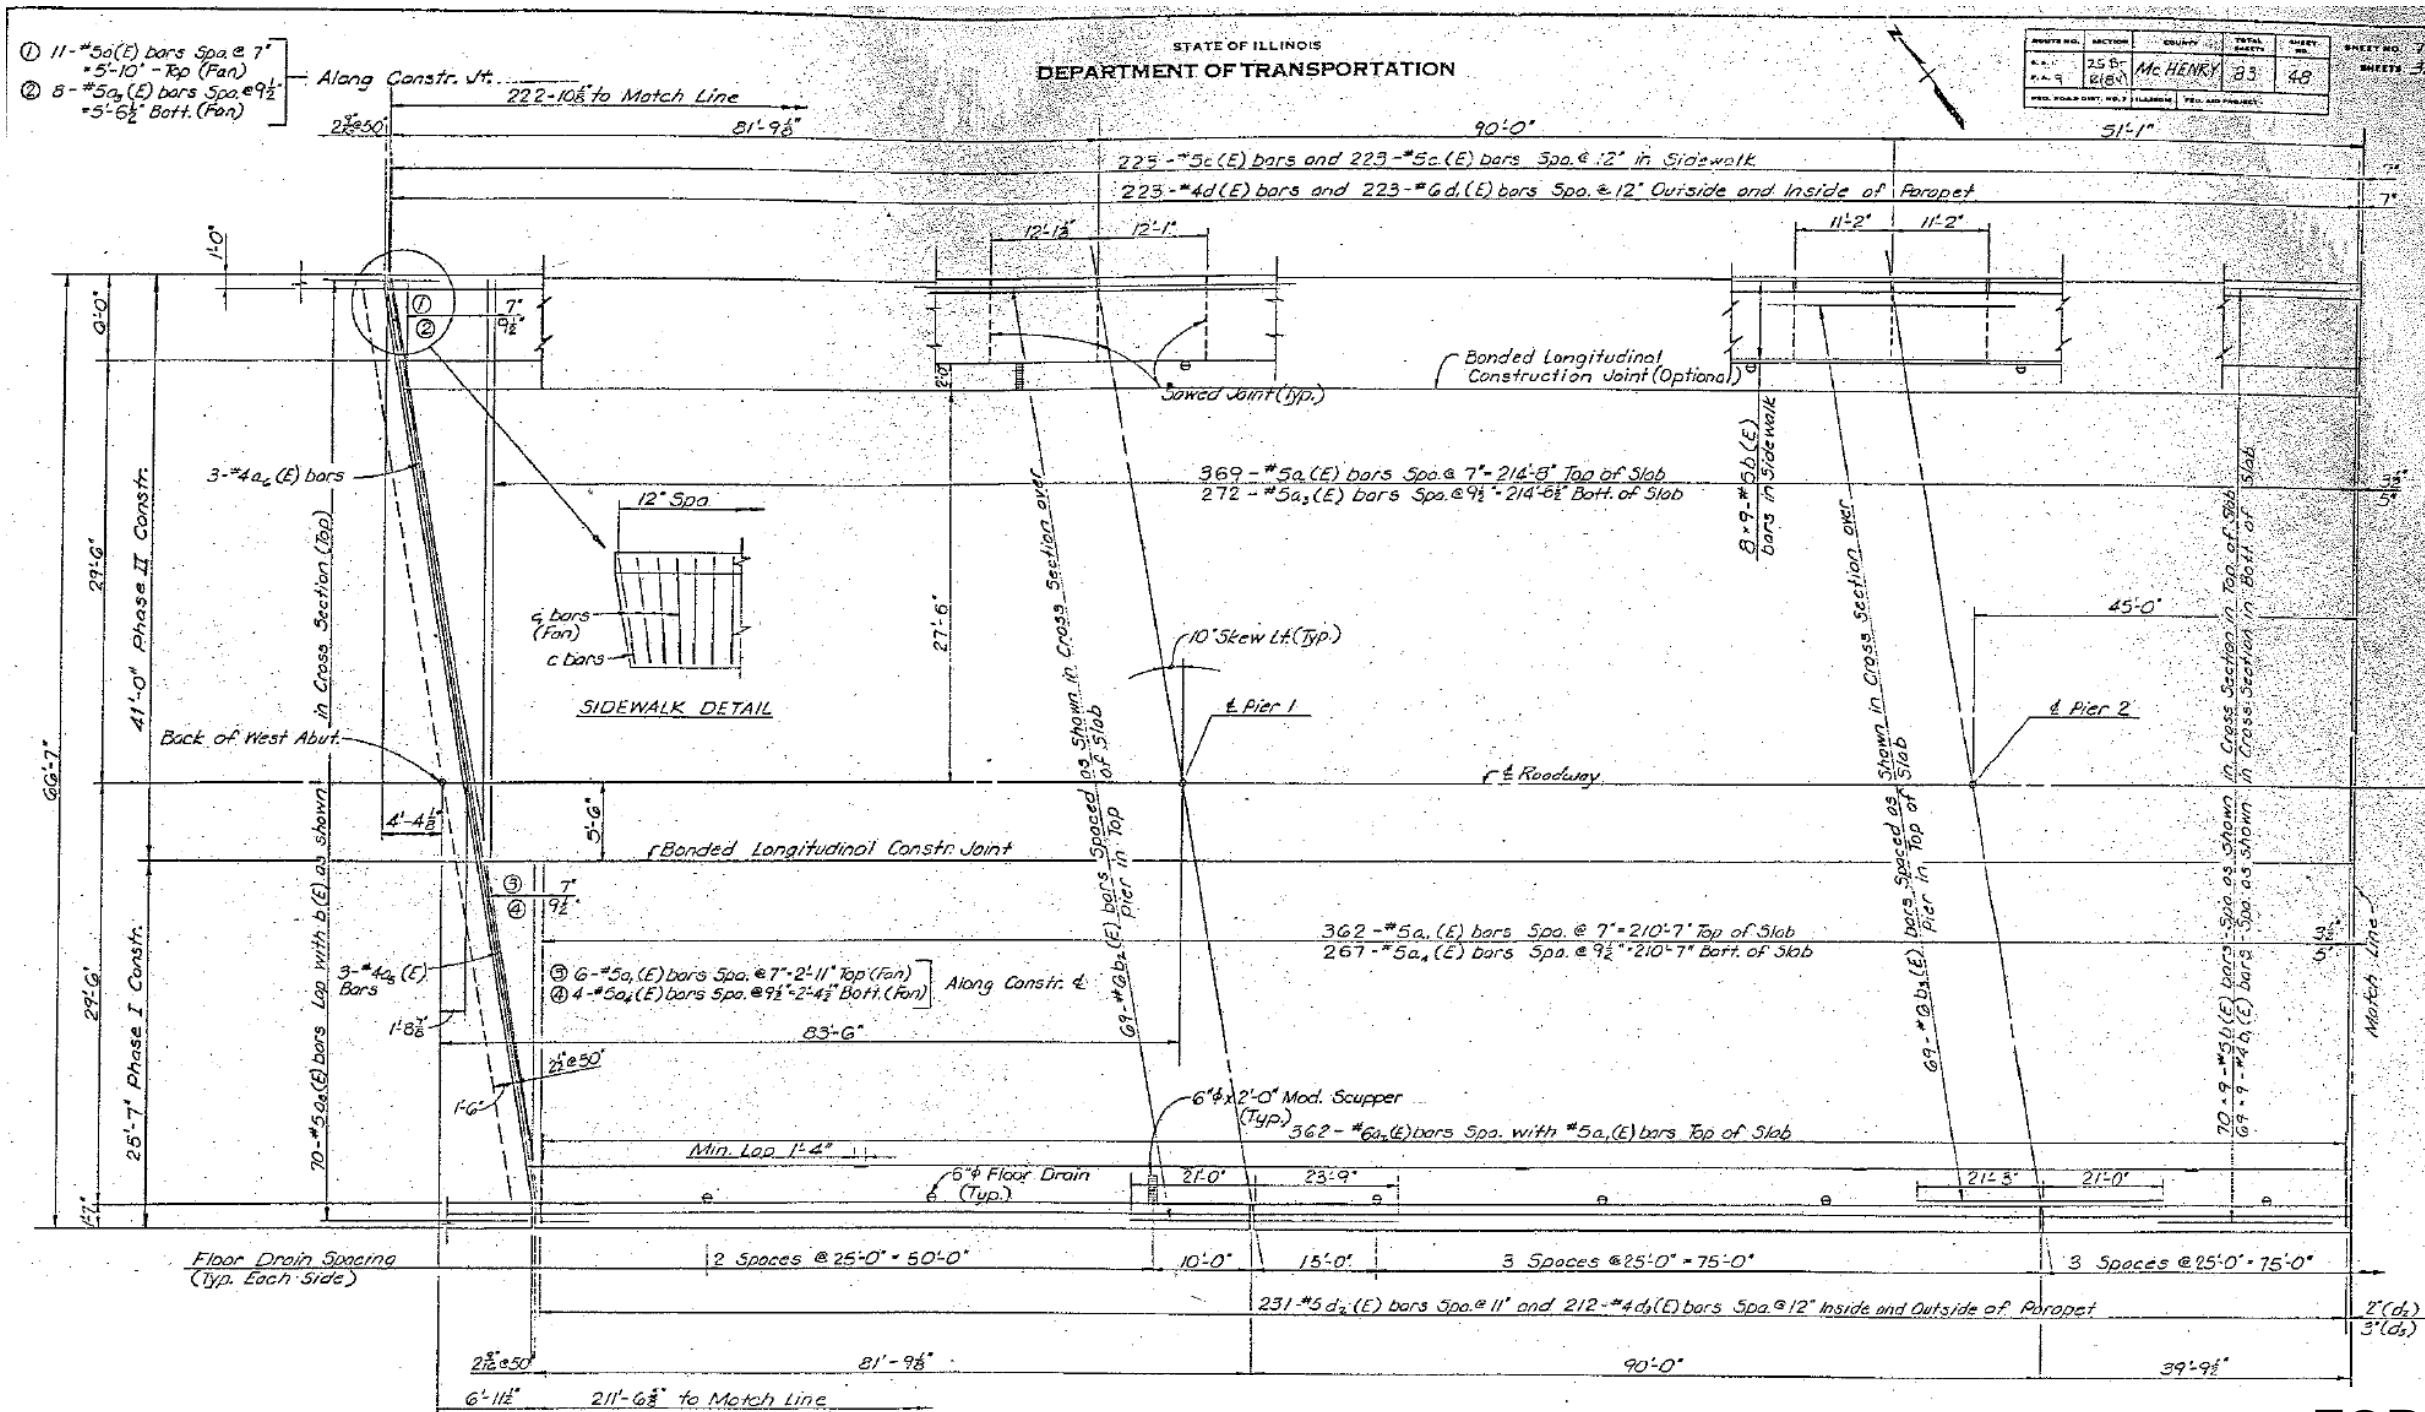

FOR INFORMATION ONLY

ILLINOIS DEPARTMENT OF
TRANSPORTATION

EXISTING PLAN & CROSS SECTION
LOCATION 5 (SN 056-0058)
US 14 OVER FOX RIVER
SHEET 1 OF 3