

ROUTE	SECTION	COUNTY	TOTAL SHEETS	SHEET NUMBER
VARIOUS	2011-227-l	MCHENRY	53	30

CONTRACT NO. 60R91

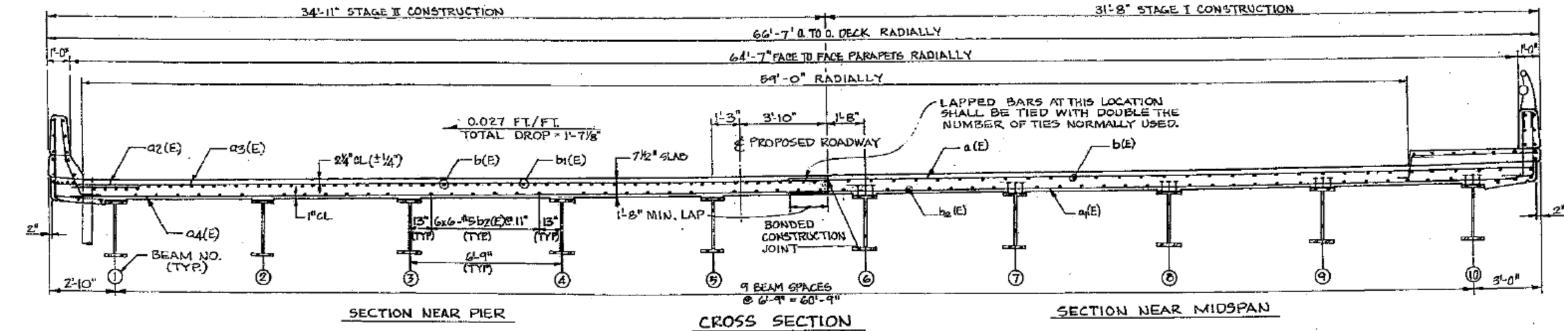

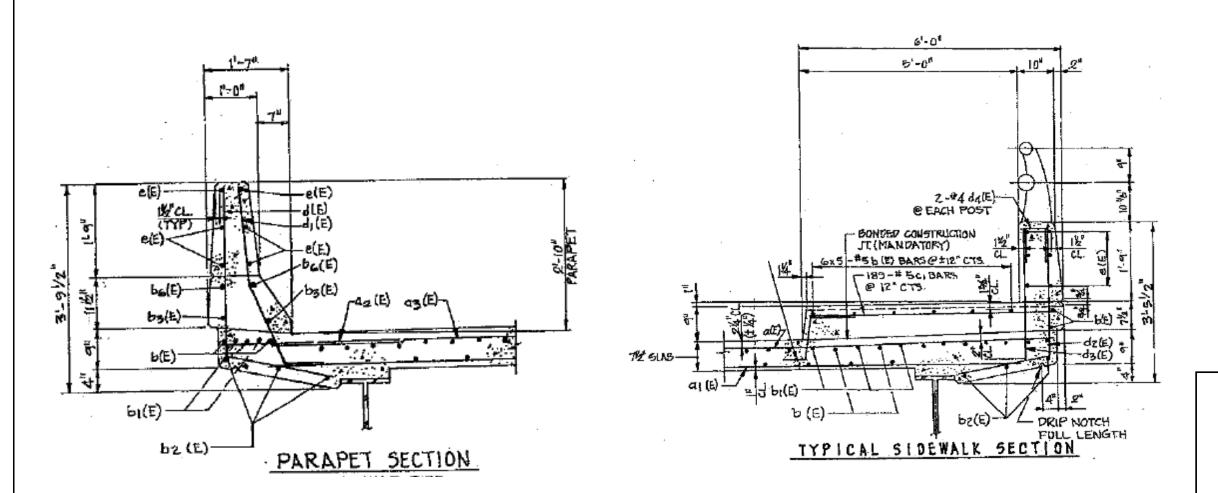

FOR INFORMATION ONLY

ILLINOIS DEPARTMENT OF TRANSPORTATION

EXISTING PLAN & CROSS SECTION LOCATION 6 (SN 056-0020) US 12 OVER NIPPERSINK CR OVERFL SHEET 2 OF 2