



| | | | | |
|------------------|-----------------------|-------------------|-----------------------|-----------------------|
| ROUTE VARIOUS | SECTION 2011-227-1 | COUNTY MCHENRY | TOTAL SHEETS 53 | SHEET NUMBER 36 |
|------------------|-----------------------|-------------------|-----------------------|-----------------------|


CONTRACT NO. 60R91

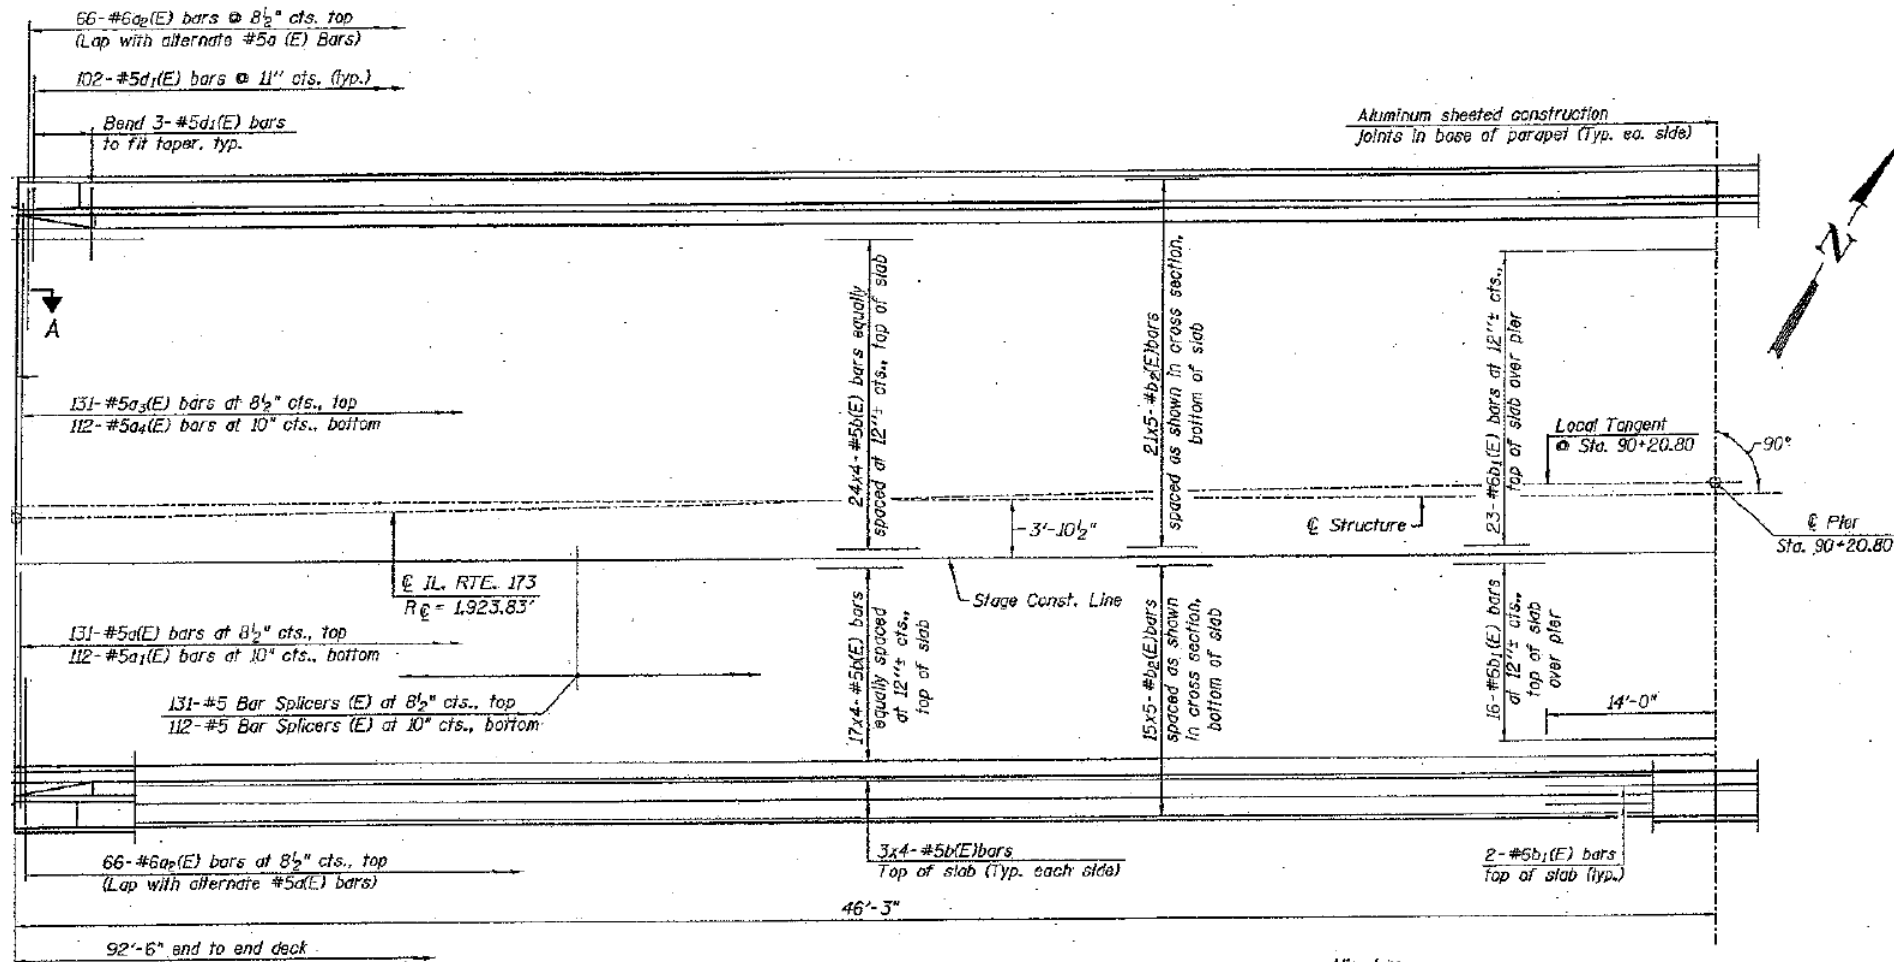

PARTIAL PLAN

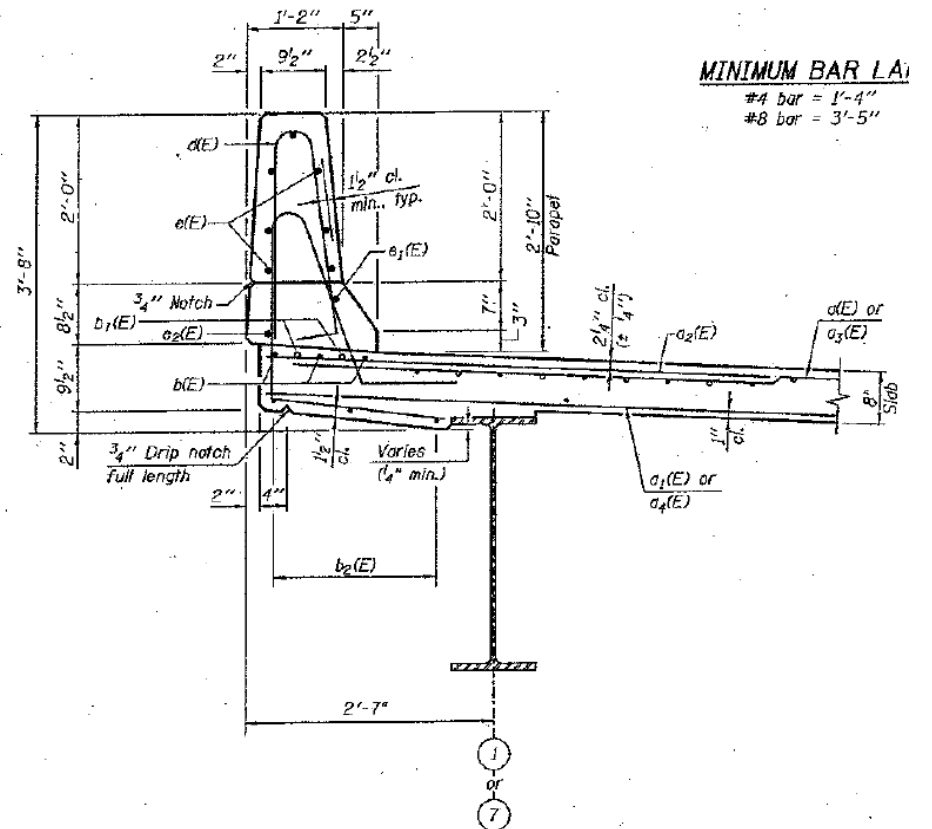

SECTION THRU NORTH PARAPET
(SOUTH PARAPET SIMILAR)

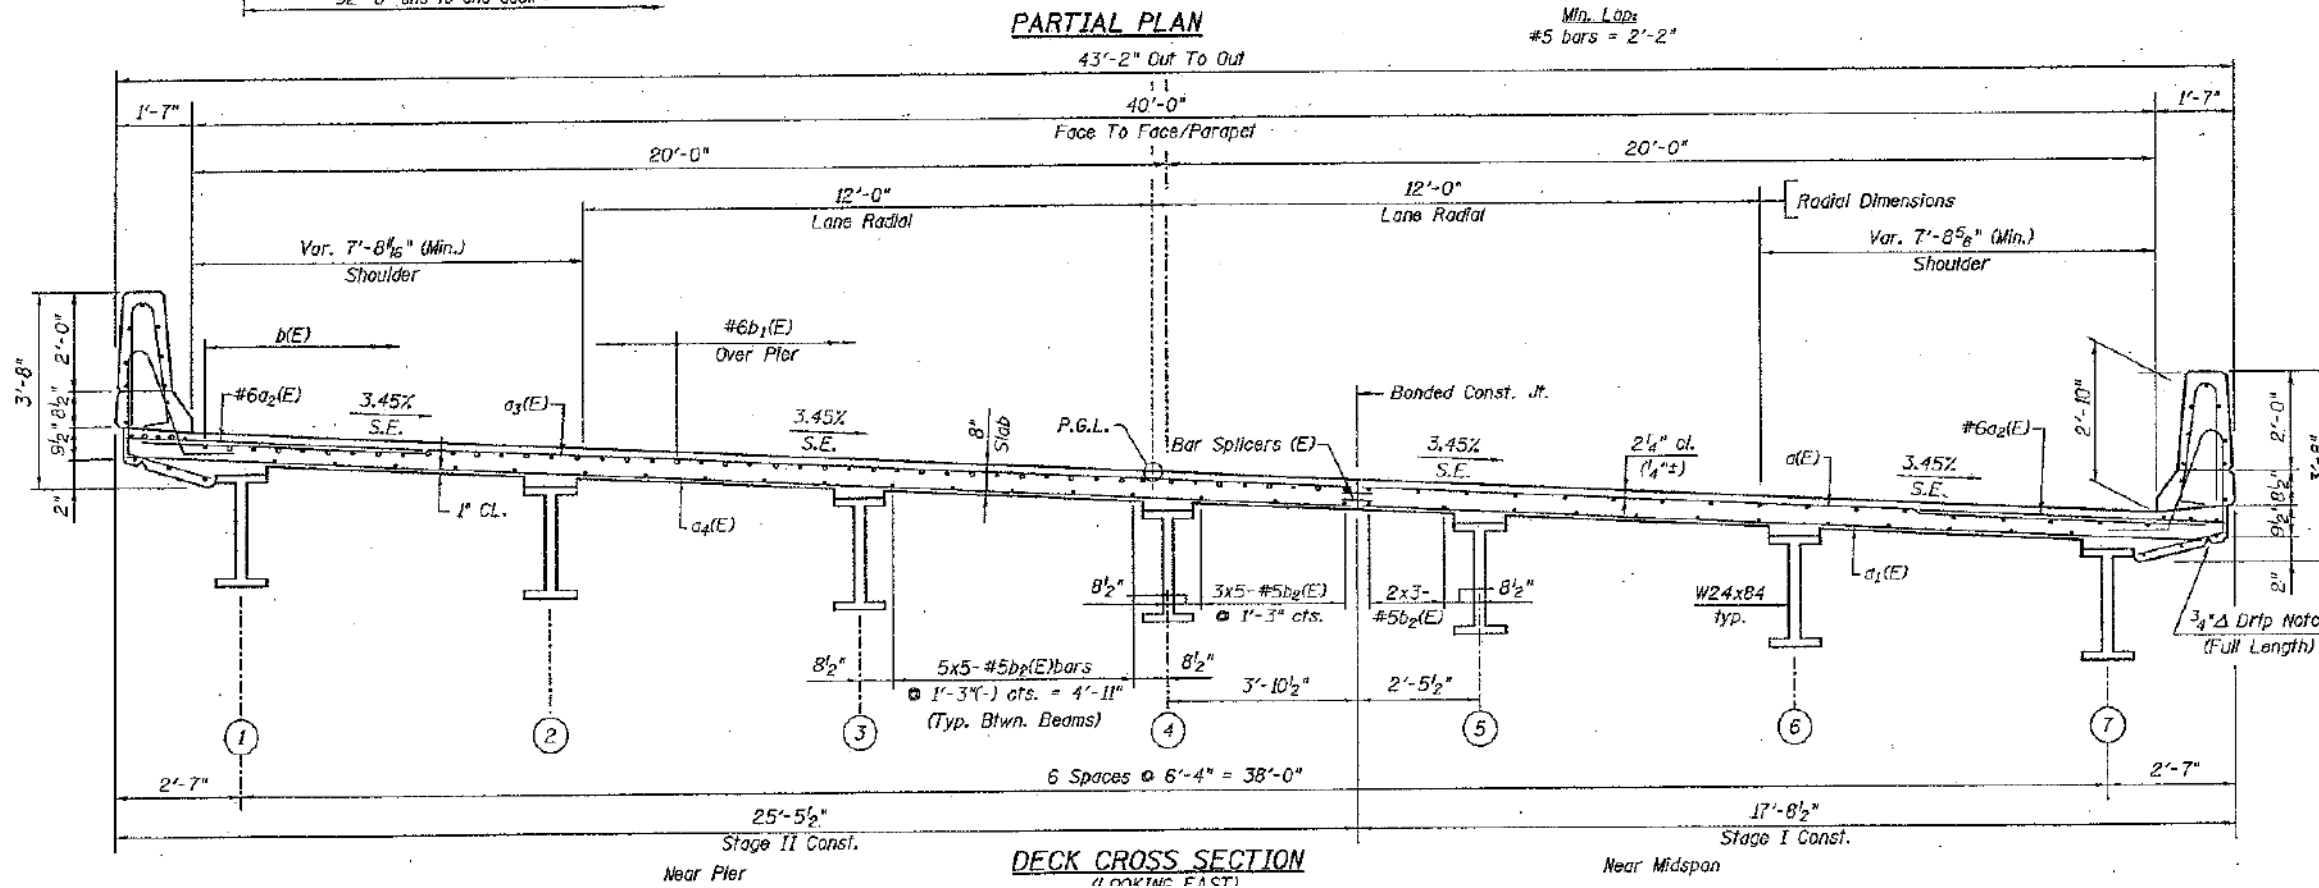

DECK CROSS SECTION
(LOOKING EAST)

FOR INFORMATION ONLY

ILLINOIS DEPARTMENT OF
TRANSPORTATION

EXISTING PLAN & CROSS SECTION
LOCATION 11 (SN 056-0089)
IL 173 OVER PISCASAW CR OVERFLOW
SHEET 1 OF 1