



| ROUTE | SECTION | COUNTY | TOTAL SHEETS | SHEET NUMBER |
|---------|------------|---------|--------------|--------------|
| VARIOUS | 2011-227-1 | MCHENRY | 53 | 40 |

CONTRACT NO. 60R91

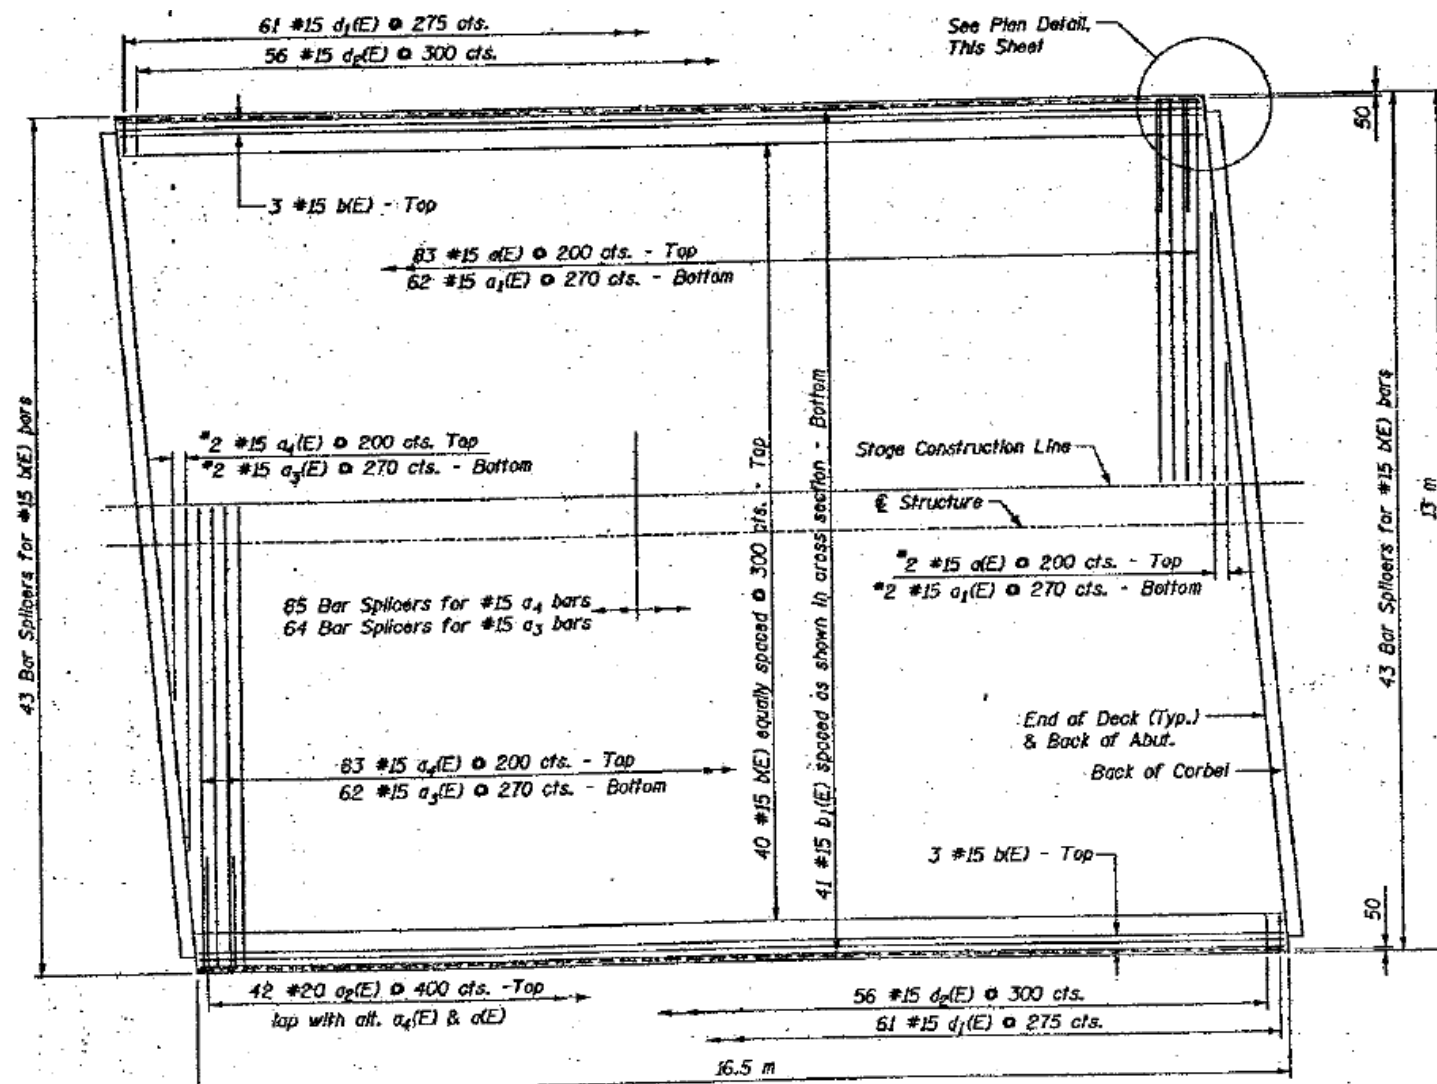

PLAN * Order a2(E), a1(E), a3(E), a4(E) full length. Cut to fit skew & use remainder on opposite end

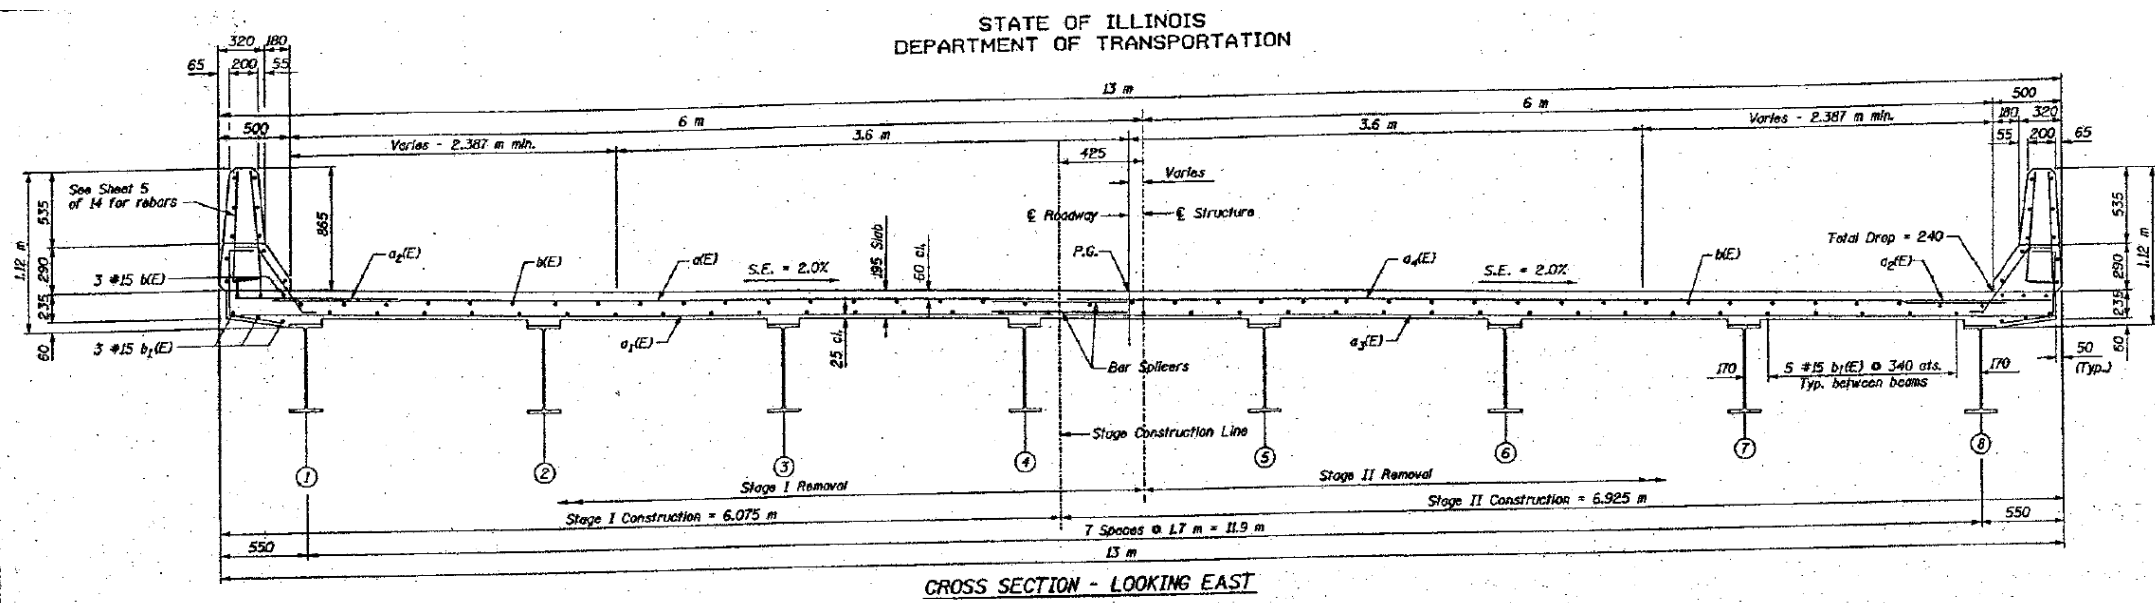

CROSS SECTION - LOOKING EAST

FOR INFORMATION ONLY

ILLINOIS DEPARTMENT OF
TRANSPORTATION

EXISTING PLAN & CROSS SECTION
LOCATION 14 (SN 056-0069)
IL 176 OVER KISHWAUKEE RIVER
SHEET 1 OF 1