

			TOTAL	SHEET
ROUTE	SECTION	COUNTY	SHEETS	NUMBER
VARIOUS	2011-227-l	MCHENRY	53	45

CONTRACT NO. 60R91

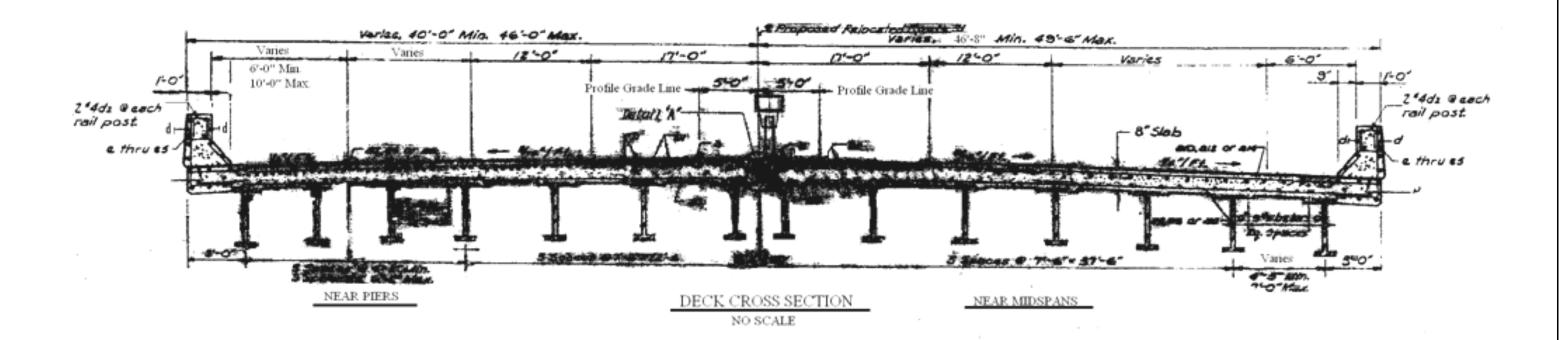

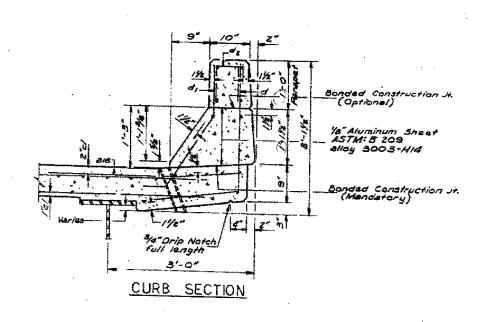

FOR INFORMATION ONLY

ILLINOIS DEPARTMENT OF TRANSPORTATION

EXISTING PLAN & CROSS SECTION LOCATION 17 (SN 056-0040) IL 31 OVER RAIL ROAD SHEET 2 OF 2