



ROUTE VARIOUS	SECTION 2011-228-I	COUNTY COOK & KANE	TOTAL SHEETS 47	SHEET NUMBER 19
------------------	-----------------------	-----------------------	--------------------	--------------------

CONTRACT NO. 60R92

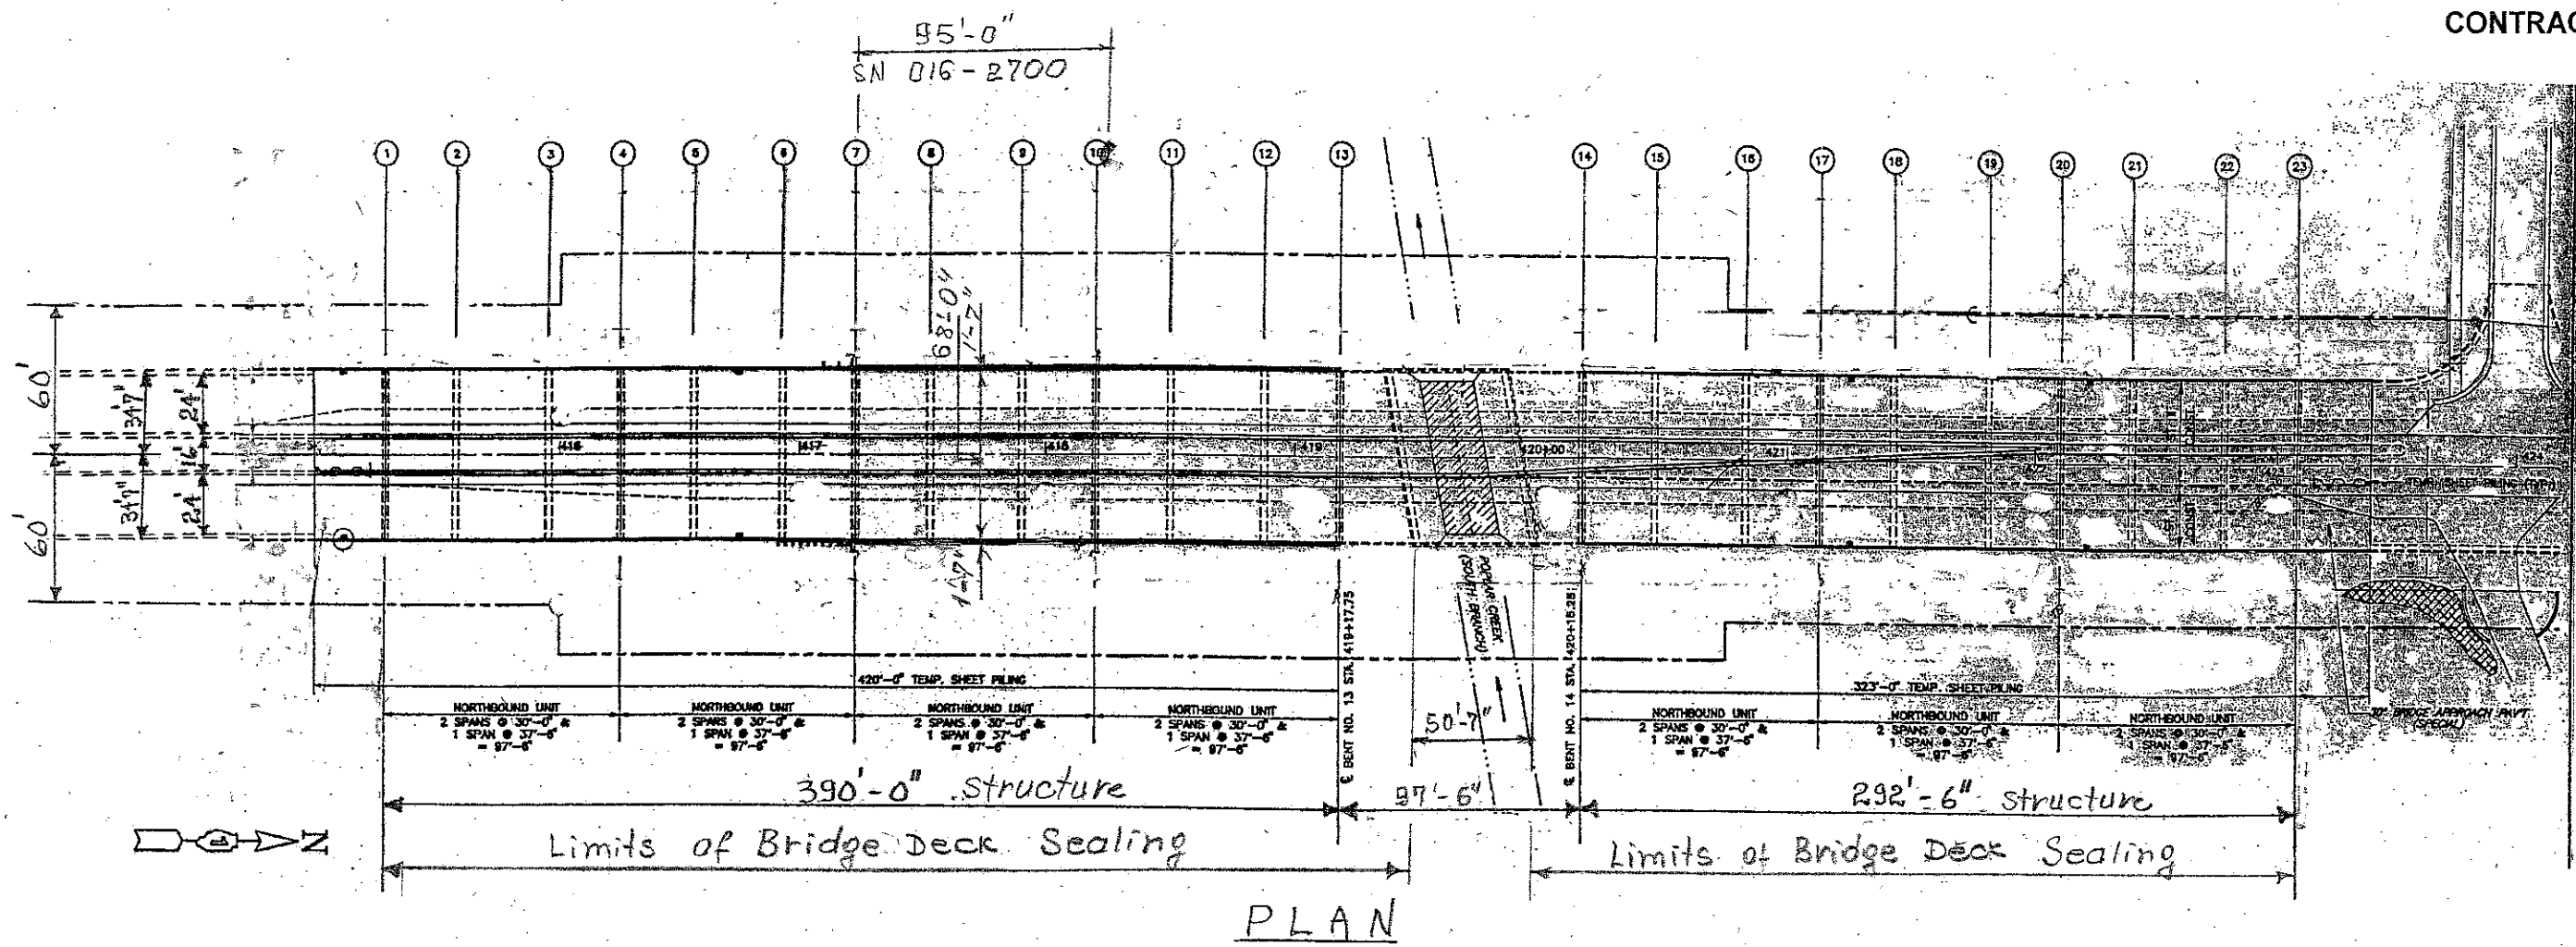

PLAN

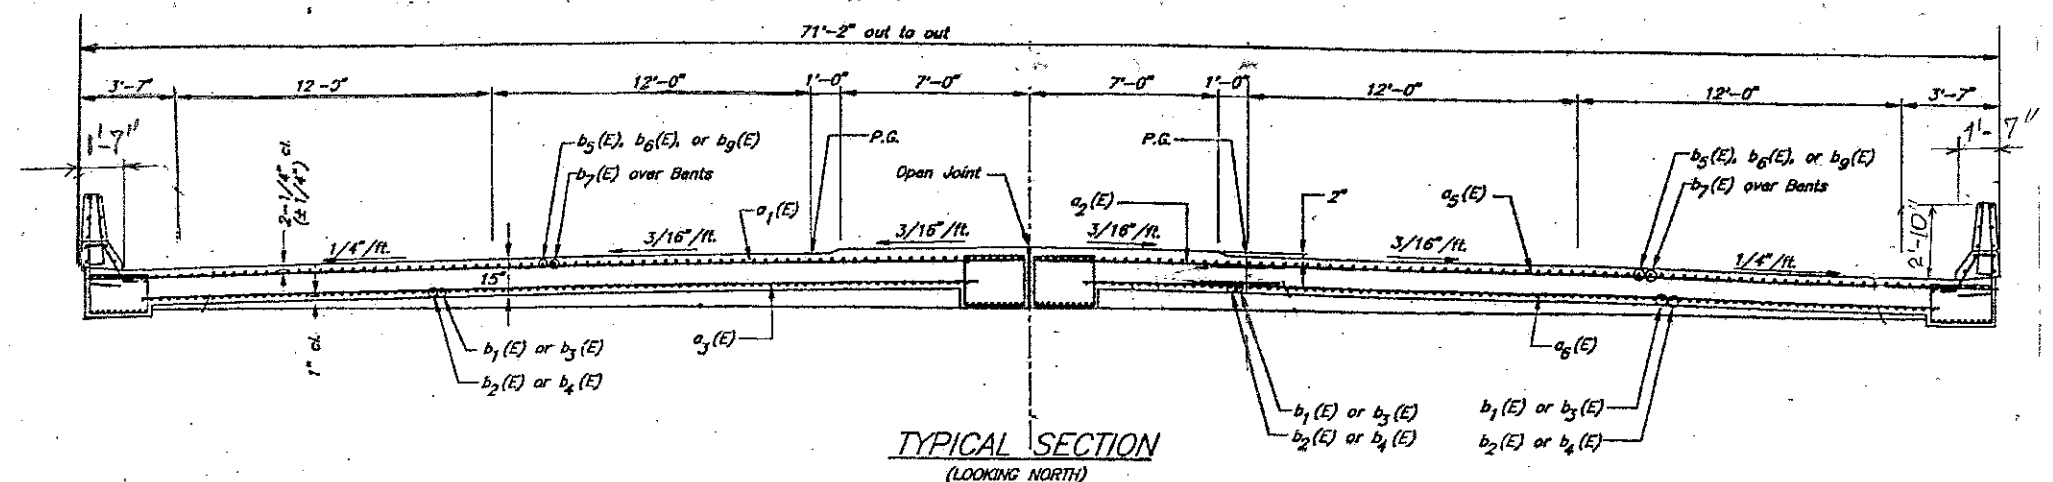

TYPICAL SECTION
(LOOKING NORTH)

FOR INFORMATION ONLY

ILLINOIS DEPARTMENT OF
TRANSPORTATION

EXISTING PLANS
LOCATION 3 (SN 016-2700)