



ROUTE VARIOUS	SECTION 2011-228-1	COUNTY COOK & KANE	TOTAL SHEETS 47	SHEET NUMBER 24
-------------------------	------------------------------	------------------------------	---------------------------	---------------------------

CONTRACT NO. 60R92

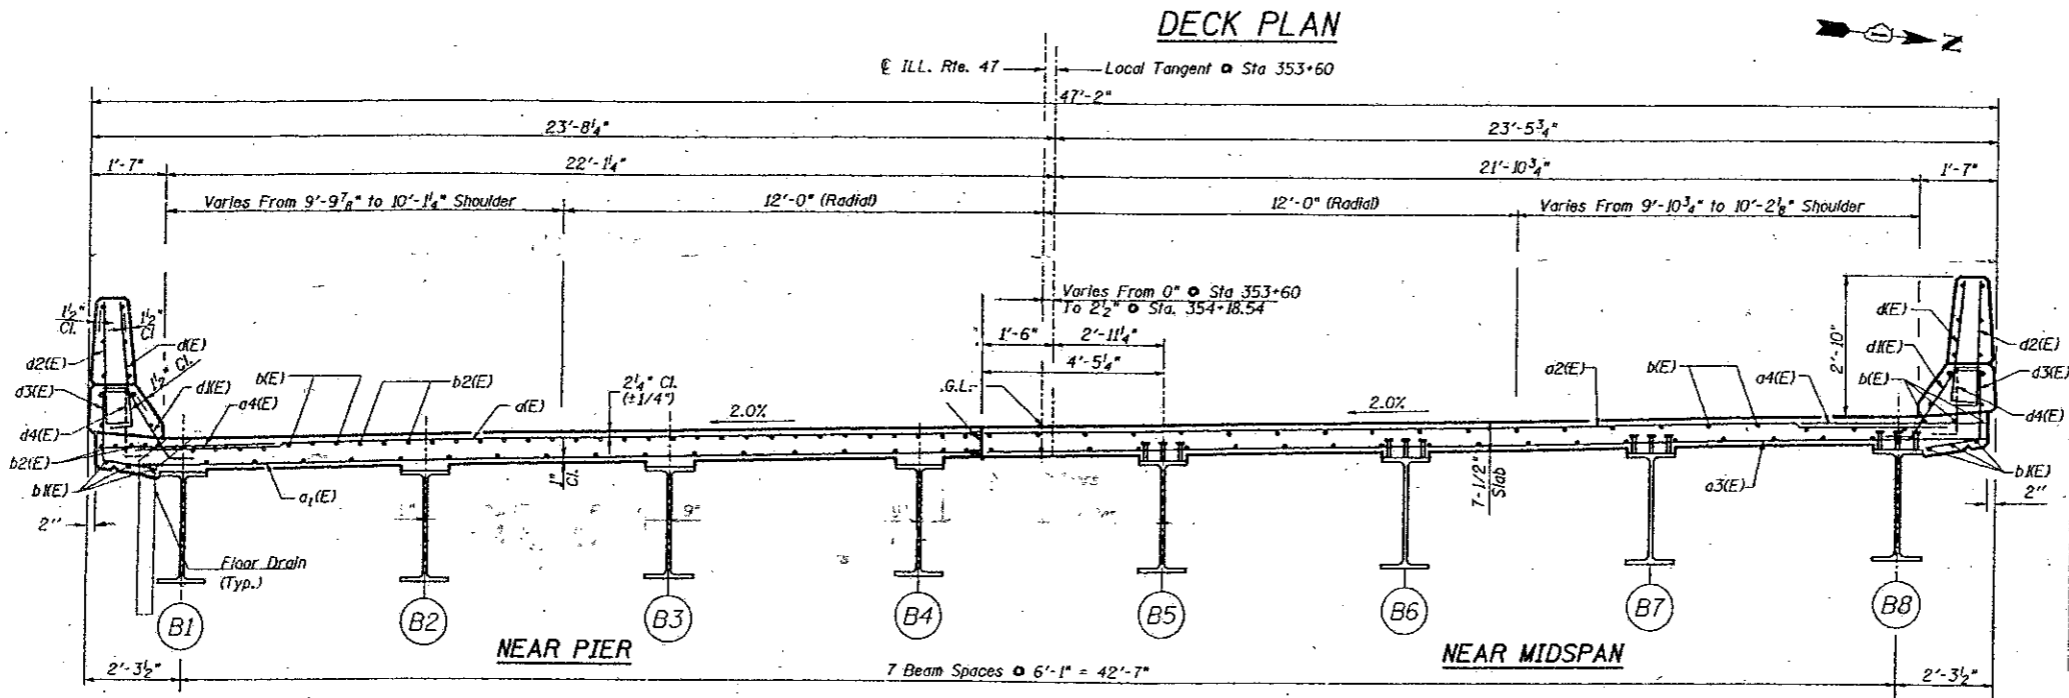

CROSS SECTION
Looking North
(Dimensions At Right Angles Unless Noted)

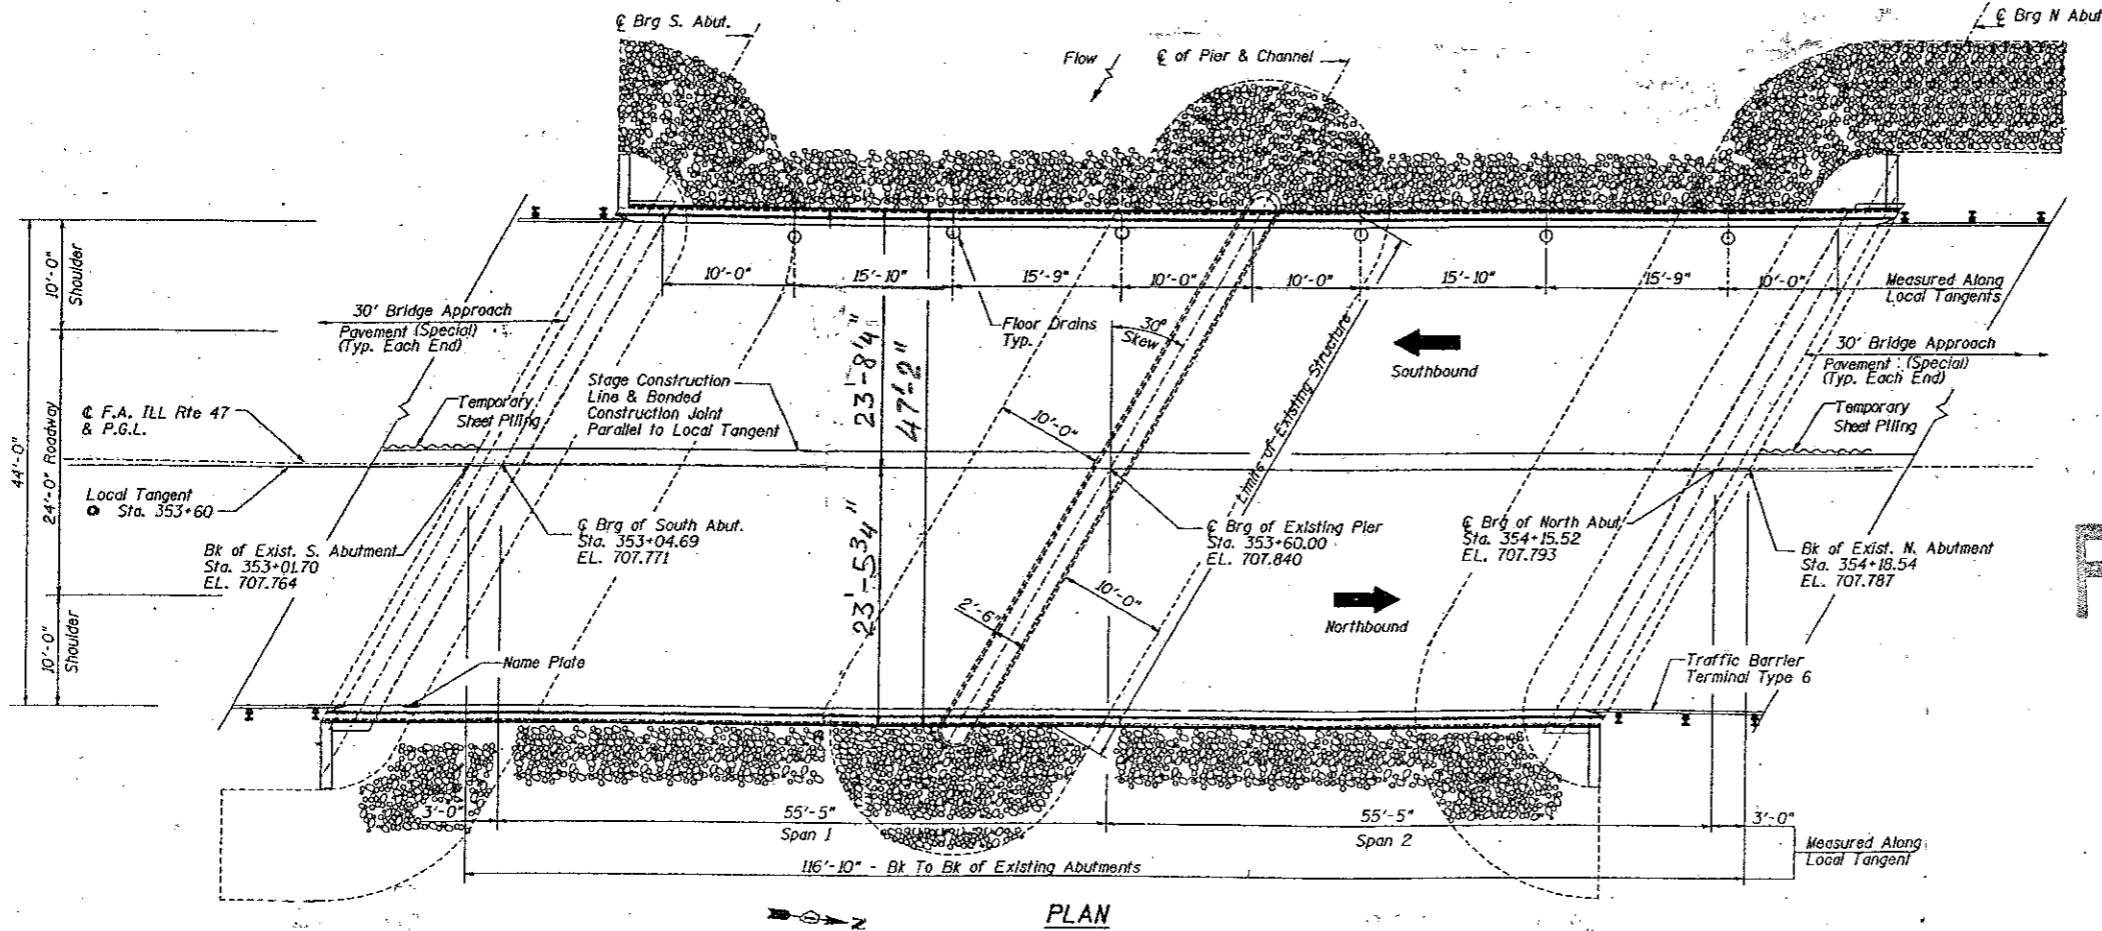

FOR INFORMATION ONLY

**ILLINOIS DEPARTMENT OF
TRANSPORTATION**

**EXISTING PLANS
LOCATION 8 (SN 045-0024)**