


ROUTE VARIOUS	SECTION 2011-228-I	COUNTY COOK & KANE	TOTAL SHEETS 47	SHEET NUMBER 40
------------------	-----------------------	-----------------------	--------------------	--------------------


CONTRACT NO. 60R92

Waterline Supports - Place one Waterline Support 840 mm from the E. East & E. West Abutment Bearings. Space Remaining waterline Supports at 2.4 m max., space to miss Diaphragms. (Est 35 waterline supports Required) (See Watermain Drawings)

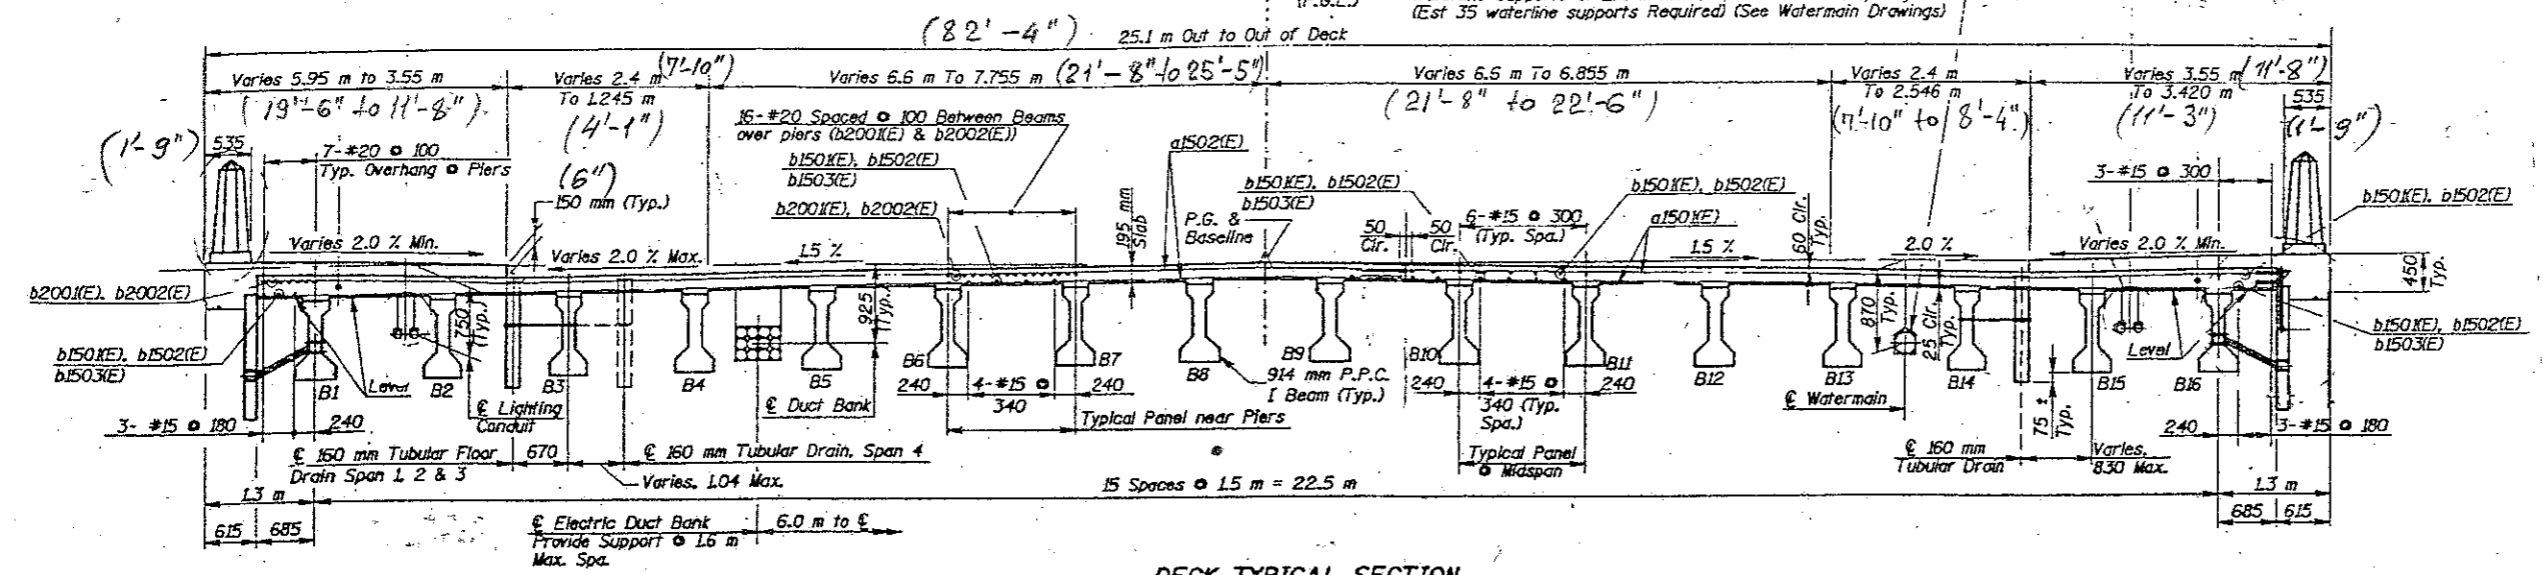

DECK TYPICAL SECTION (Looking East)

FOR INFORMATION ONLY

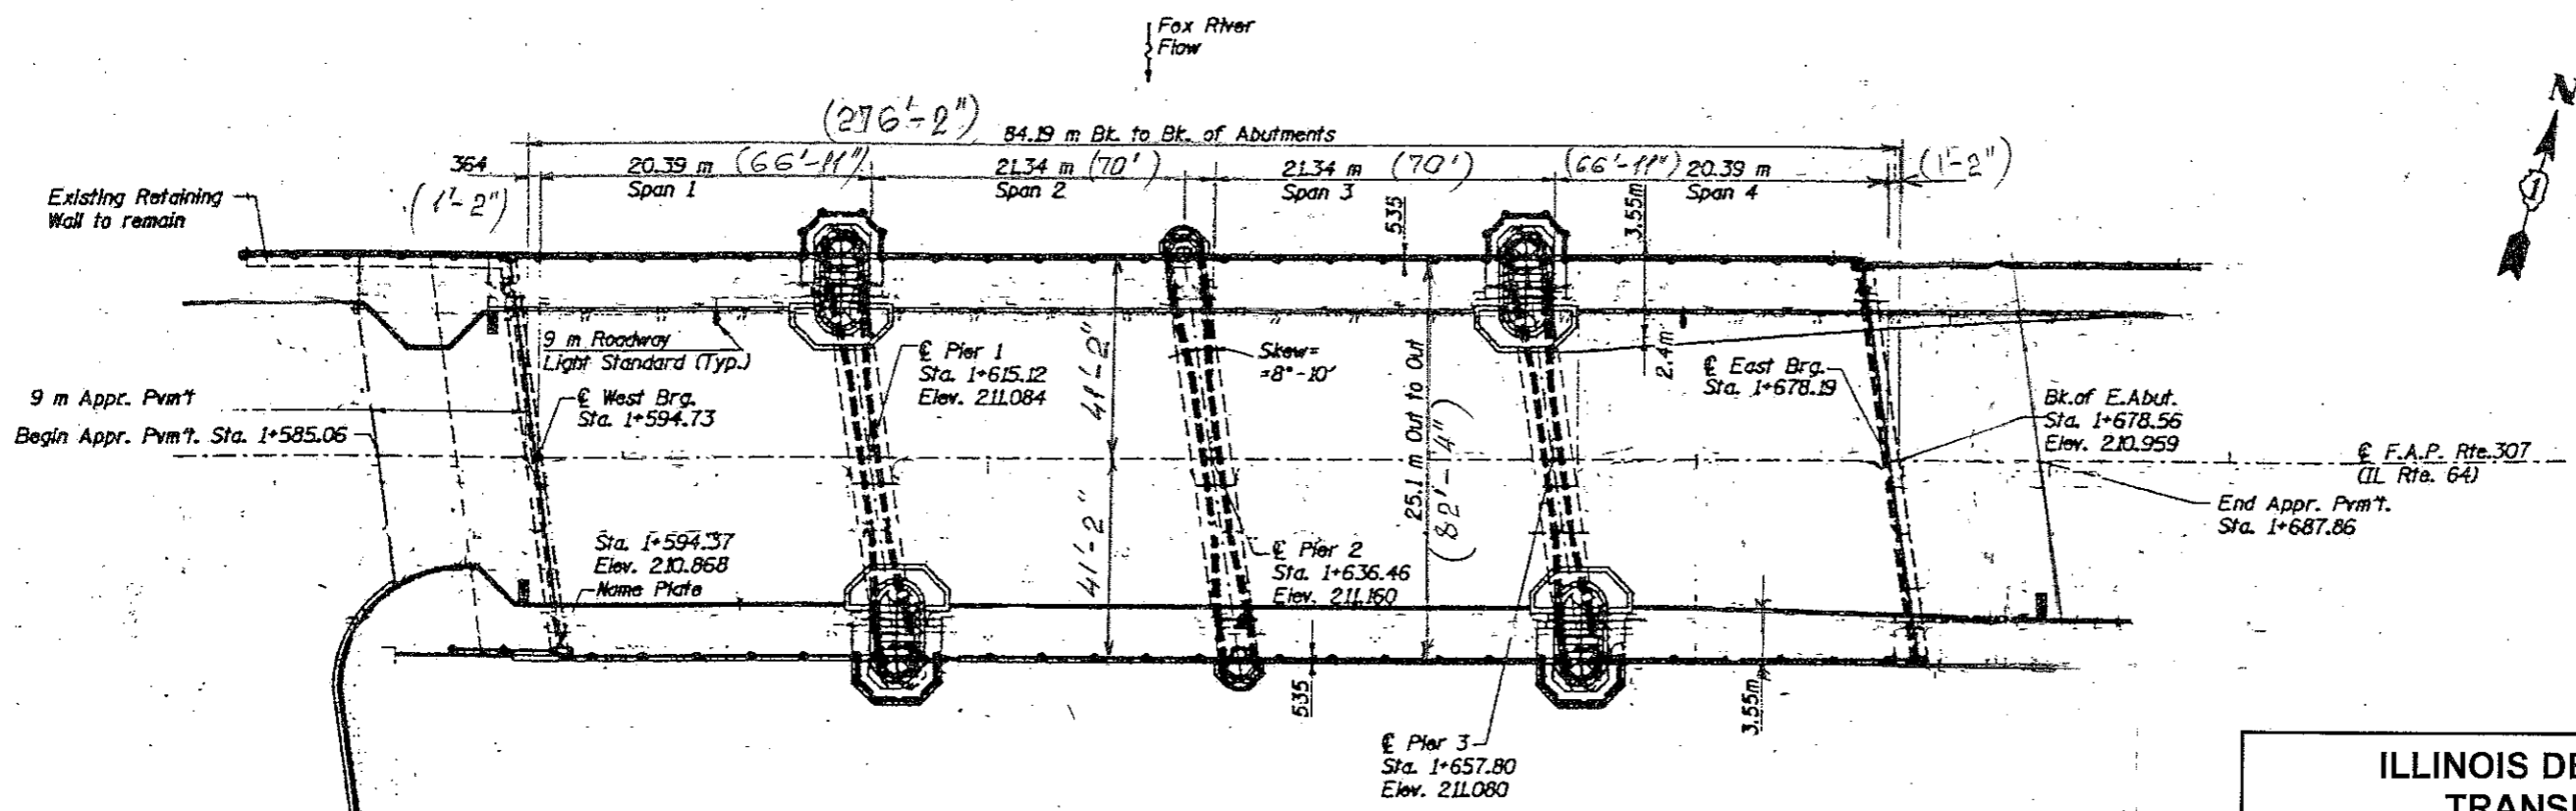

ILLINOIS DEPARTMENT OF TRANSPORTATION

EXISTING PLANS  
LOCATION 24 (SN 045-2018)