


PLAN

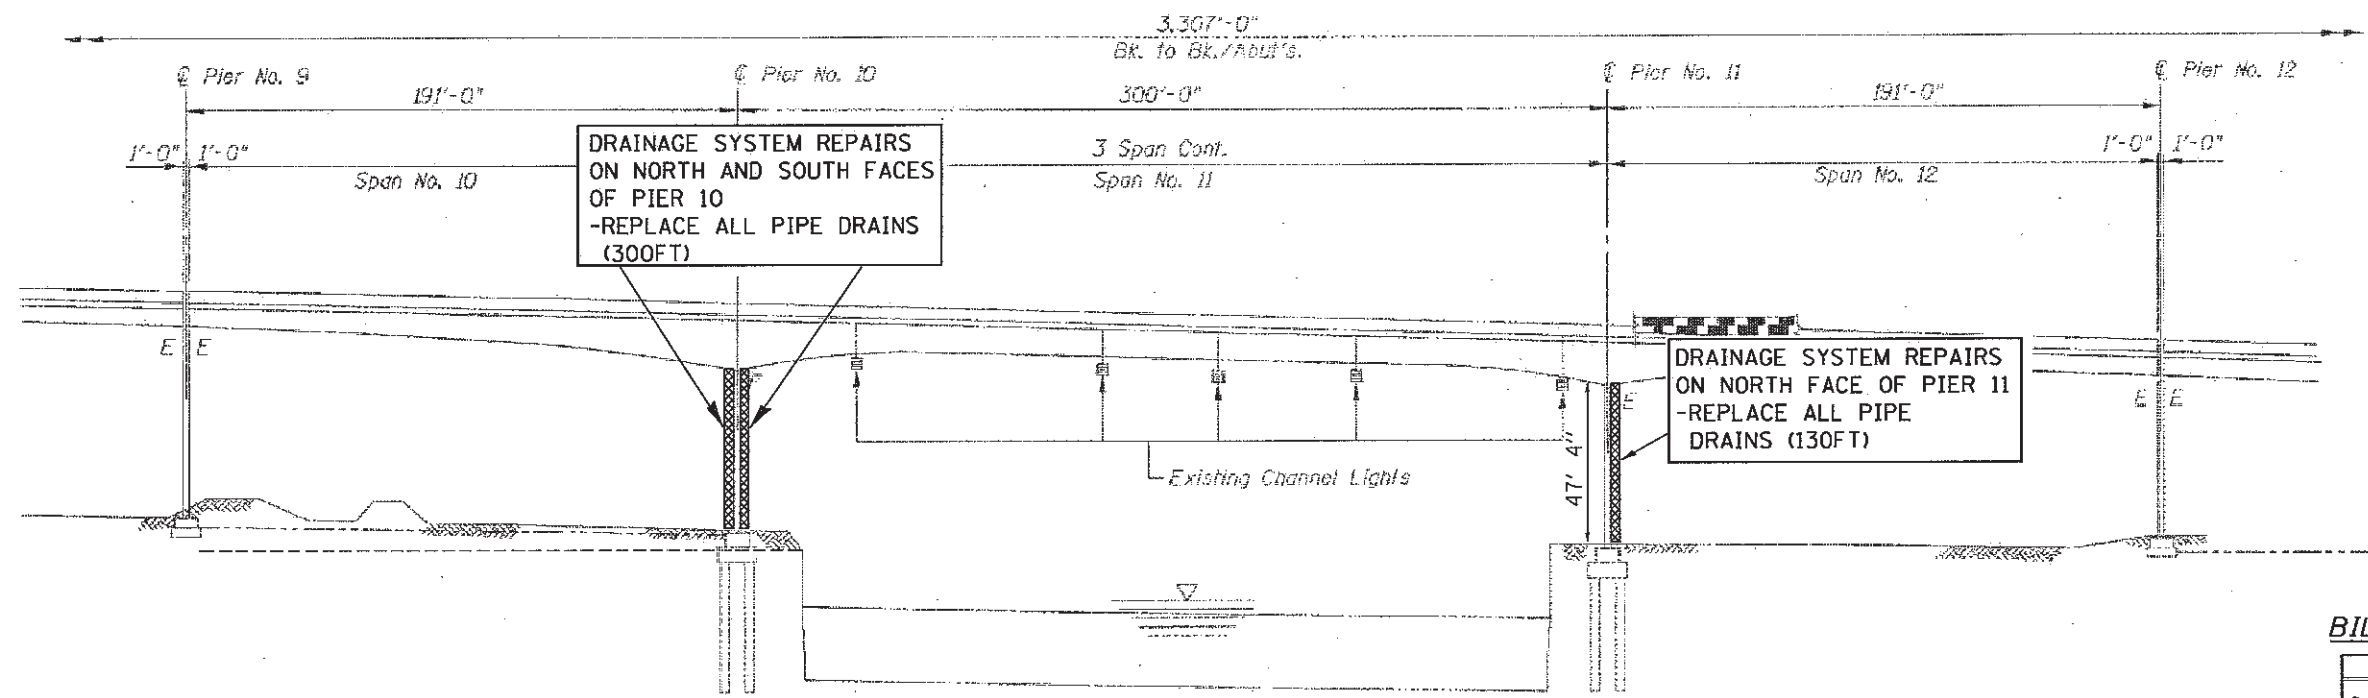

ELEVATION

**BILL OF MATERIALS (SN 016-2504)**

Item	Unit	Total
Drainage System Repairs	LF	430

\*\* CLEAN EXPANSION JOINTS  
- TO BE INCLUDED IN COST OF  
DRAINAGE SYSTEM REPAIRS

\*1) FAU 2612  
2) FAP 330

FILE NAME =	USER NAME = currygw	DESIGNED -	REVISED -
c:\pwwork\pwwork\currygw\08298919\013232-Dwg\grdgn		DRAWN -	REVISED -
		CHECKED -	REVISED -
		DATE -	REVISED -

STATE OF ILLINOIS  
DEPARTMENT OF TRANSPORTATION

DRAINAGE REPAIRS  
(SN 016-2504)

SCALE: SHEET 3 OF 13 SHEETS STA. TO STA.

F.A. RTE.	SECTION	COUNTY	TOTAL SHEETS	SHEET NO.
*	2012-001-1	COOK	27	8
			CONTRACT NO. 60T31	
ILLINOIS FED. AID PROJECT				