


PLAN

Limits of Bridge Deck Hydro-Scarification 1/2 Inch.  
 Bridge Deck Latex Concrete Overlay, 2 1/4 Inch &  
 Bridge Deck Grooving from Back of No. Abut. to  
 End of So. Appr. Span

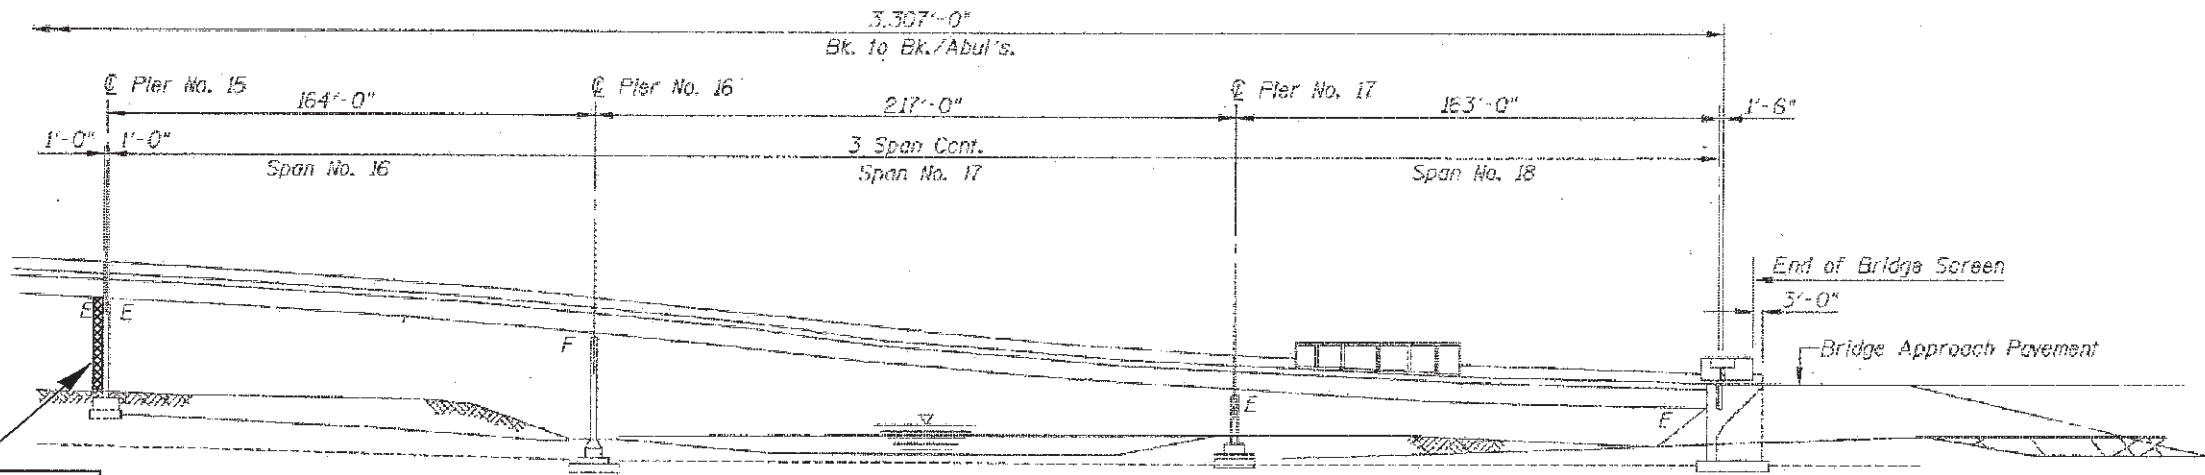

ELEVATION

DRAINAGE SYSTEM REPAIRS  
 ON SOUTH FACE OF PIER 15  
 -REPLACE ALL PIPE DRAINS  
 (50FT)

BILL OF MATERIALS (SN 016-2504)

Item	Unit	Total
Drainage System Repairs	LF	63

\*\* CLEAN EXPANSION JOINTS  
 -TO BE INCLUDED IN COST OF  
 DRAINAGE SYSTEM REPAIRS

\*1) FAU 2612  
 2) FAP 330

FILE NAME =	USER NAME = currygw	DESIGNED -	REVISED -	<b>STATE OF ILLINOIS DEPARTMENT OF TRANSPORTATION</b>	<b>DRAINAGE REPAIRS (SN 016-2504)</b>	F.A. RTE.	SECTION	COUNTY	TOTAL SHEETS	SHEET NO.
ca:\pwwork\pwwork\currygw\ad226919\01322-2-Design.dgn	DRAWN -	REVISED -	*			2012-001-1	COOK	27	10	
PLOT SCALE = 100.0000' / 1"	CHECKED -	REVISED -							CONTRACT NO. 60T31	
PLOT DATE = 3/2/2012	DATE -	REVISED -							ILLINOIS FED. AID PROJECT	
SCALE: SHEET 5 OF 13 SHEETS STA. TO STA.										