


F.A.P. RTE.	SECTION	COUNTY	TOTAL SHEETS	SHEET NO.
336	112R-N	MCHENRY	266	31
STA. 215+50		TO STA. 224+00		
FED. ROAD DIST. NO.		ILLINOIS FED. AID PROJECT		
CONTRACT NO. 62537				

PLAN	DESIGNED	DATE
	BY	
	PLOTTED	
	ALIGNMENT CHECKED	
	VERTICAL CHECKED	
	SCALE FILE NAME	
	NO.	

PROFILE	DESIGNED	DATE
	BY	
	PLOTTED	
	ALIGNMENT CHECKED	
	VERTICAL CHECKED	
	SCALE FILE NAME	
	NO.	

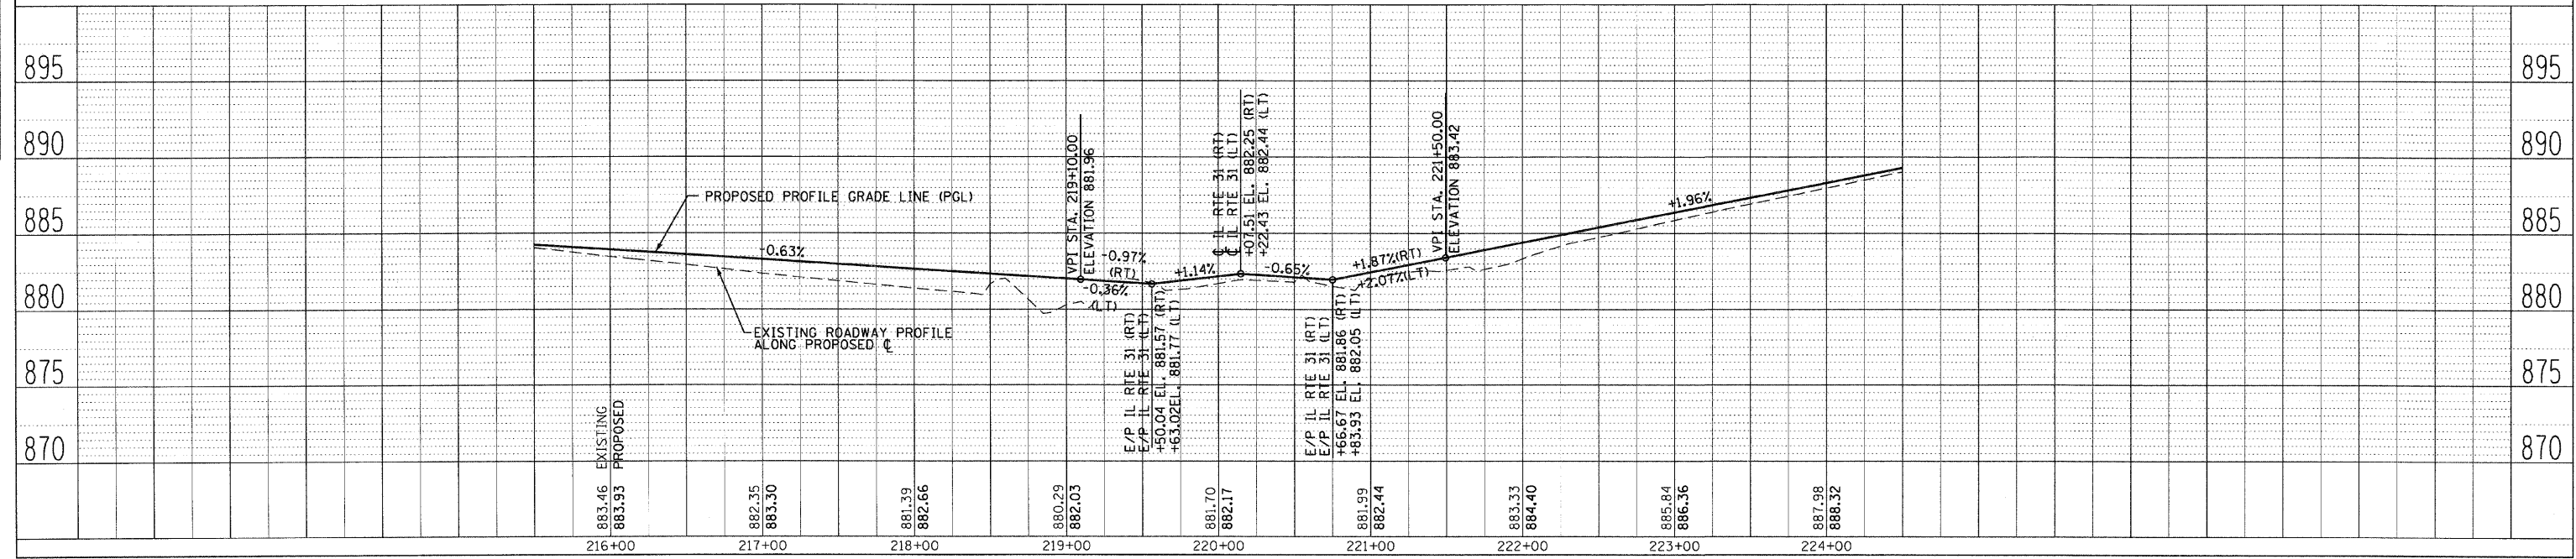

PROFILE IL. RTE. 176 STA. 215+50 TO STA. 224+50