


LEGEND

- ADJ STRUCTURE TO BE ADJUSTED
- C STRUCTURE TO BE CLEANED
- F STRUCTURE TO BE FILLED
- R STRUCTURE TO BE REMOVED
- REC STRUCTURE TO BE RECONSTRUCTED
- REC STRUCTURE TO BE RECONSTRUCTED WITH NEW FRAME AND LID OR GRATE
- AD STRUCTURE TO BE ADJUSTED WITH NEW FRAME AND LID OR GRATE
- PIPE REMOVAL
- PIPE UNDERDRAIN

PLAN	DATE	BY
NO. _____		


EXISTING ILLINOIS ROUTE 31

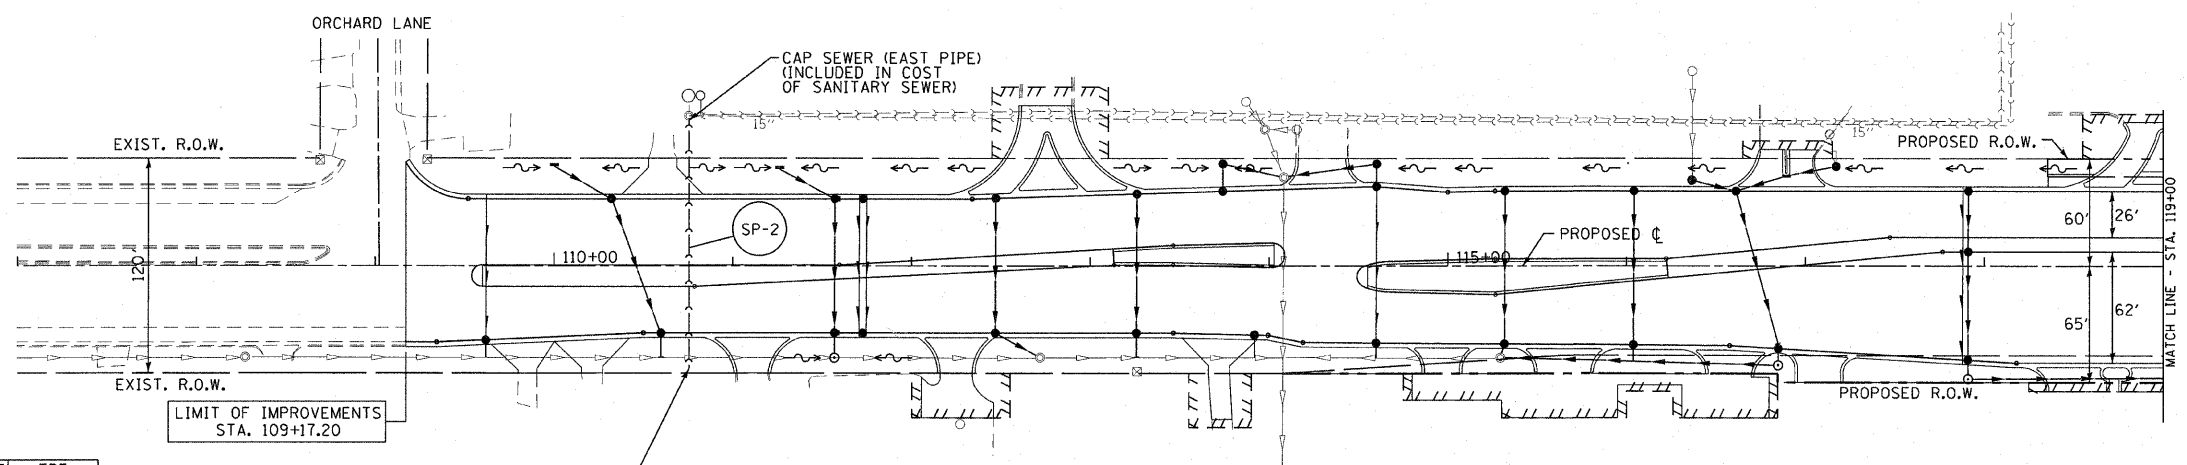

SANITARY SEWER PIPE TABLES

PIPE NO.	LENGTH (FOOT)	MATERIAL	TYPE	DIA. (IN)	SLOPE %	TBF (CU. YD.)
SP-2	137	SAN SEWER	-	8	0.40	153.0

PROFILE	DATE	BY
NO. _____		

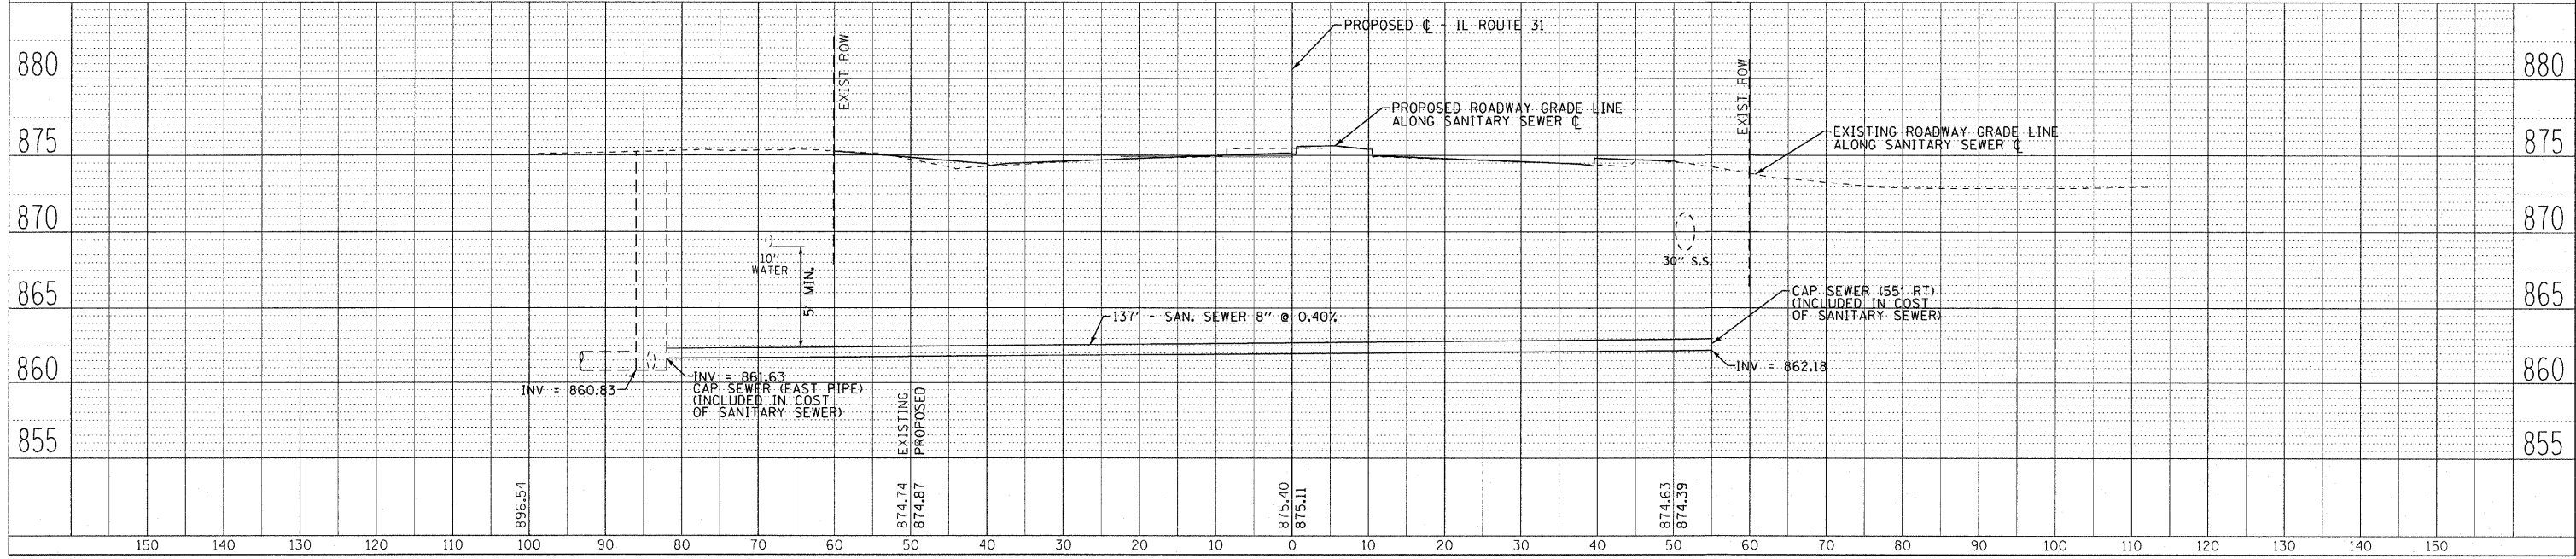

SANITARY SEWER PLAN IL. RTE. 31 STA. 107+00 TO STA. 119+00