

F.A.P. RTE.	SECTION	COUNTY	TOTAL SHEETS	SHEET NO.
336	112R-N	McHENRY	266	153
STA. 107+00		TO STA. 131+00		
FED. ROAD DIST. NO.		ILLINOIS	FED. AID PROJECT	
CONTRACT NO. 62537				





LEGEND

- SHADE TREE CODE A
- ORNAMENTAL TREE/SHRUB
- EVERGREEN TREE
- SODDING, SALT TOLERANT
- SEEDING, CLASS 2A
- SEEDING, CLASS 4

PLAN	DESIGNED	DATE
NO.	BY	
NOTE BOOK	ALIGNED	CHECKED
	FILED	DATE
	FILE NAME	


PROFILE	DESIGNED	DATE
NO.	BY	
NOTE BOOK	GRADES	CHECKED
	STRUCTURE	NOTATIONS
	C-740	

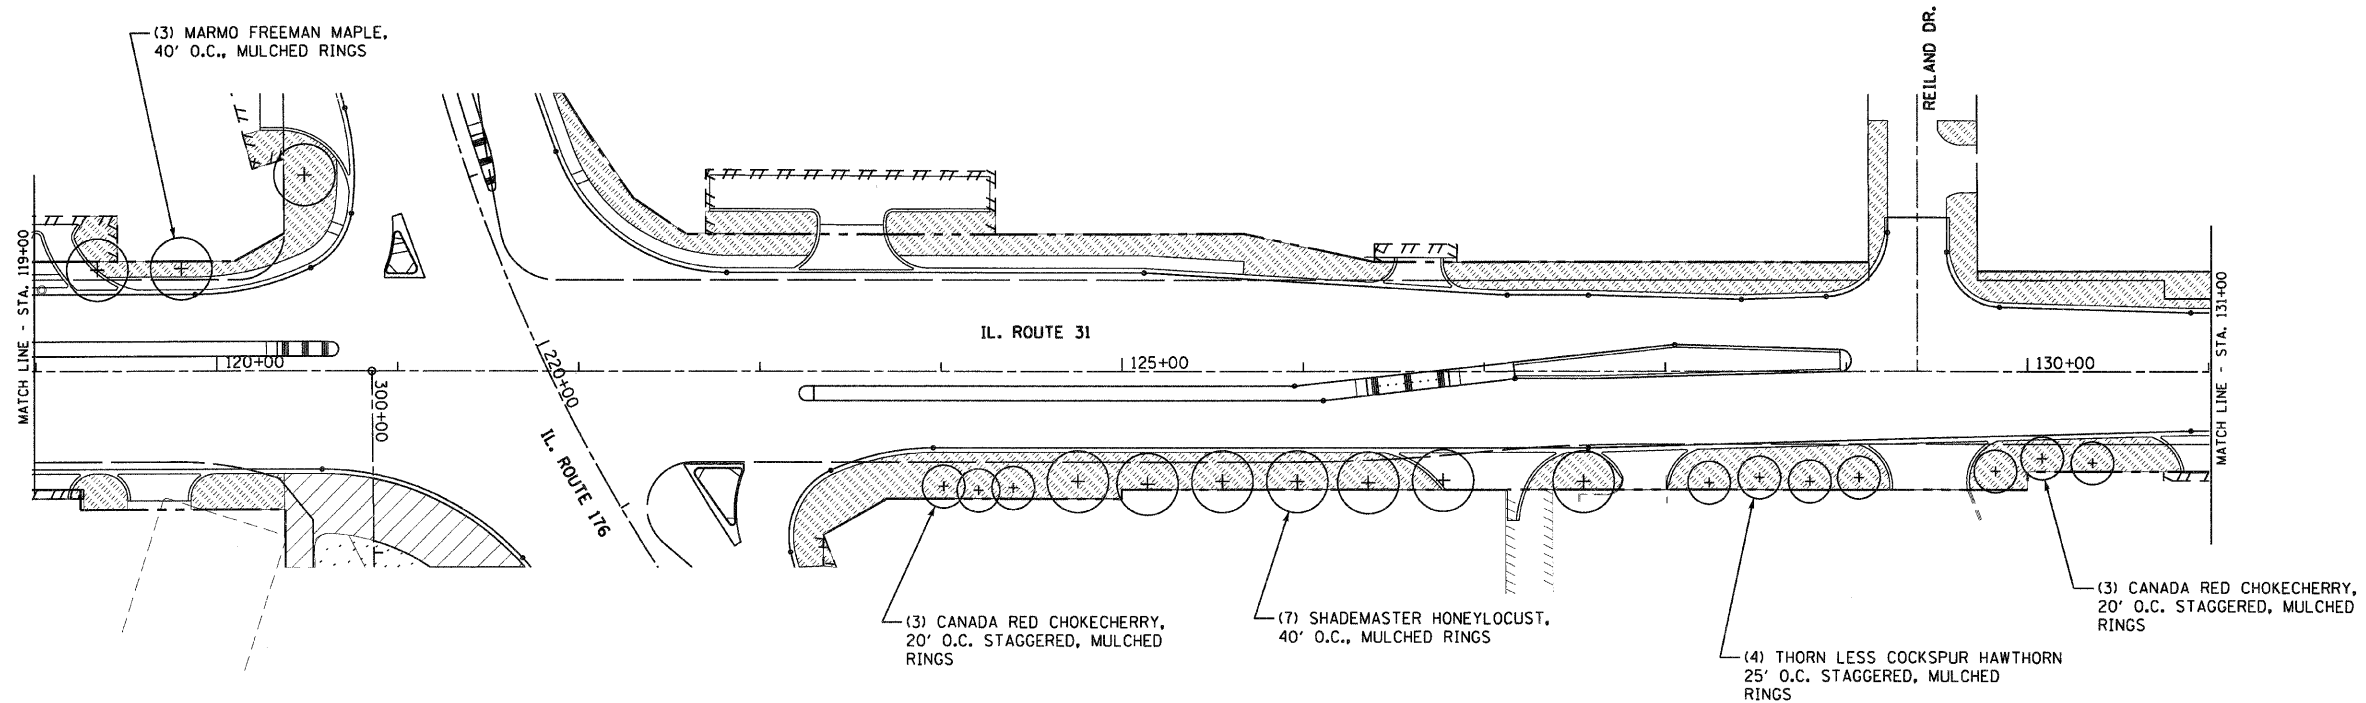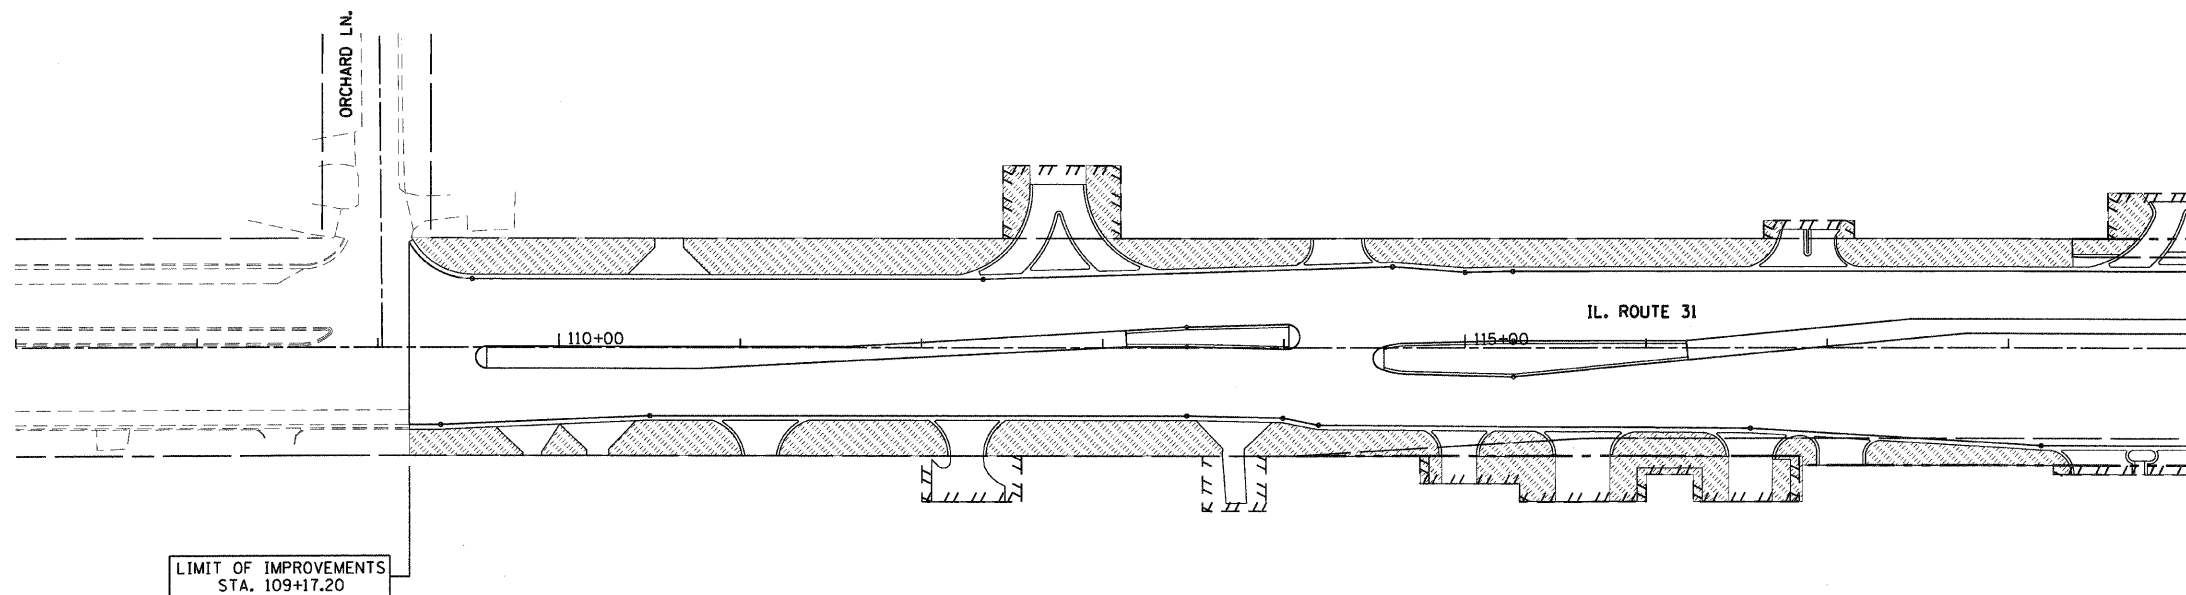

REVISIONS	
NAME	DATE

ILLINOIS DEPARTMENT OF TRANSPORTATION  
F.A.U. ROUTE 336  
IL RTE 31 AND IL RTE 176

LANDSCAPE PLAN

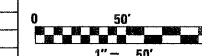

DATE: 02/10/2012  
DRAWN BY: SMP  
CHECKED BY: BDH