


F.A.P. RTE.	SECTION	COUNTY	TOTAL SHEETS	SHEET NO.
336	112R-N	McHENRY	266	206
STA.	TO STA.			
FED. ROAD DIST. NO.	ILLINOIS	FED. AID PROJECT		
CONTRACT NO. 62537				

	CUT(SF)	FILL(SF)
PRESTAGE:	5.65	0.00
STAGE-1:	27.99	1.53
STAGE-2:	25.45	5.13
STAGE-3:	25.96	0.00

	CUT(SF)	FILL(SF)
PRESTAGE:	8.35	0.00
STAGE-1:	30.24	3.47
STAGE-2:	22.24	8.48
STAGE-3:	25.19	0.00

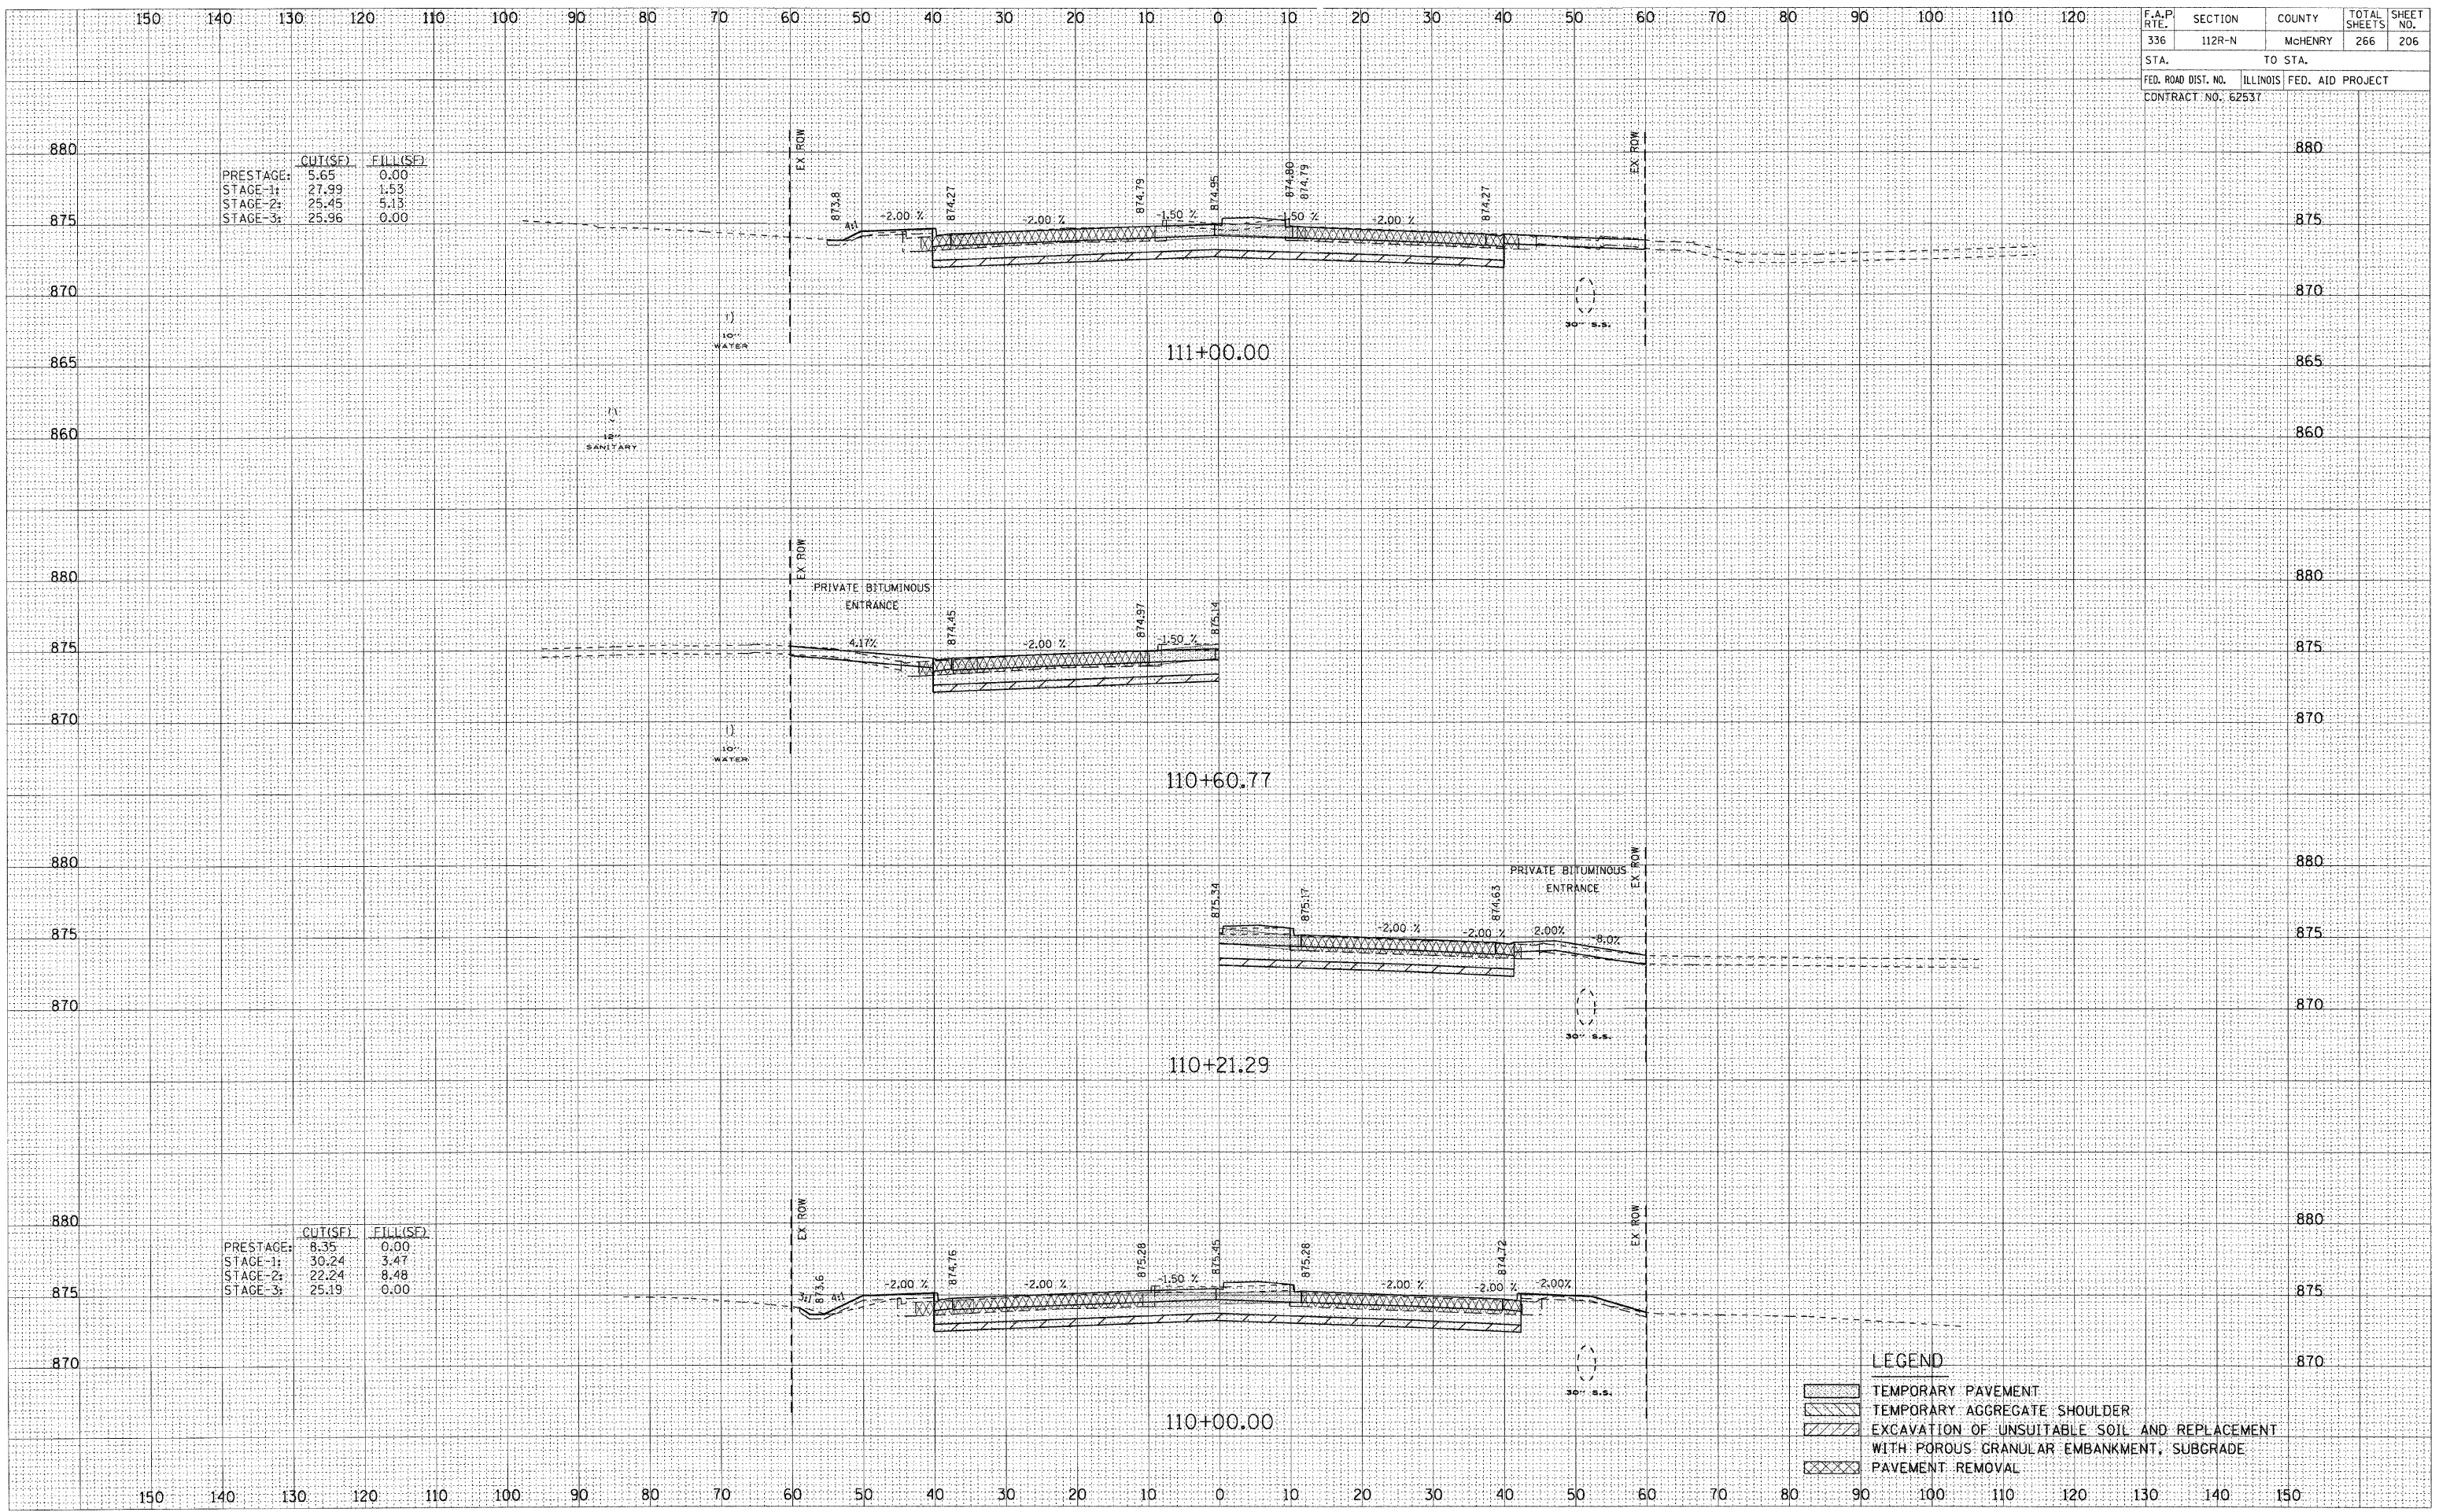

**LEGEND**

	TEMPORARY PAVEMENT
	TEMPORARY AGGREGATE SHOULDER
	EXCAVATION OF UNSUITABLE SOIL AND REPLACEMENT WITH POROUS GRANULAR EMBANKMENT, SUBGRADE
	PAVEMENT REMOVAL

DATE	
BY	
DATE	
BY	
DATE	
BY	
DATE	
BY	
DATE	
BY	

DATE	
BY	
DATE	
BY	
DATE	
BY	
DATE	
BY	
DATE	
BY	