


F.A.P. RTE.	SECTION	COUNTY	TOTAL SHEETS	SHEET NO.
336	112R-N	McHENRY	266	211
STA.	TO STA.			
FED. ROAD DIST. NO. ILLINOIS FED. AID PROJECT				
CONTRACT NO. 62537				

DATE	
BY	
NO.	
AREAS CHECKED	
TEMP. AREAS CHECKED	
PLOTTED	
TEMPL.	
NOTE BOOK	
NO.	
NO.	

DATE	
BY	
NO.	
AREAS CHECKED	
TEMP. AREAS CHECKED	
PLOTTED	
TEMPL.	
NOTE BOOK	
NO.	
NO.	

	CUT(SF)	FILL(SF)
PRESTAGE:	0.00	0.00
STAGE 1:	11.77	24.84
STAGE 2:	13.18	17.26
STAGE 3:	7.04	10.57

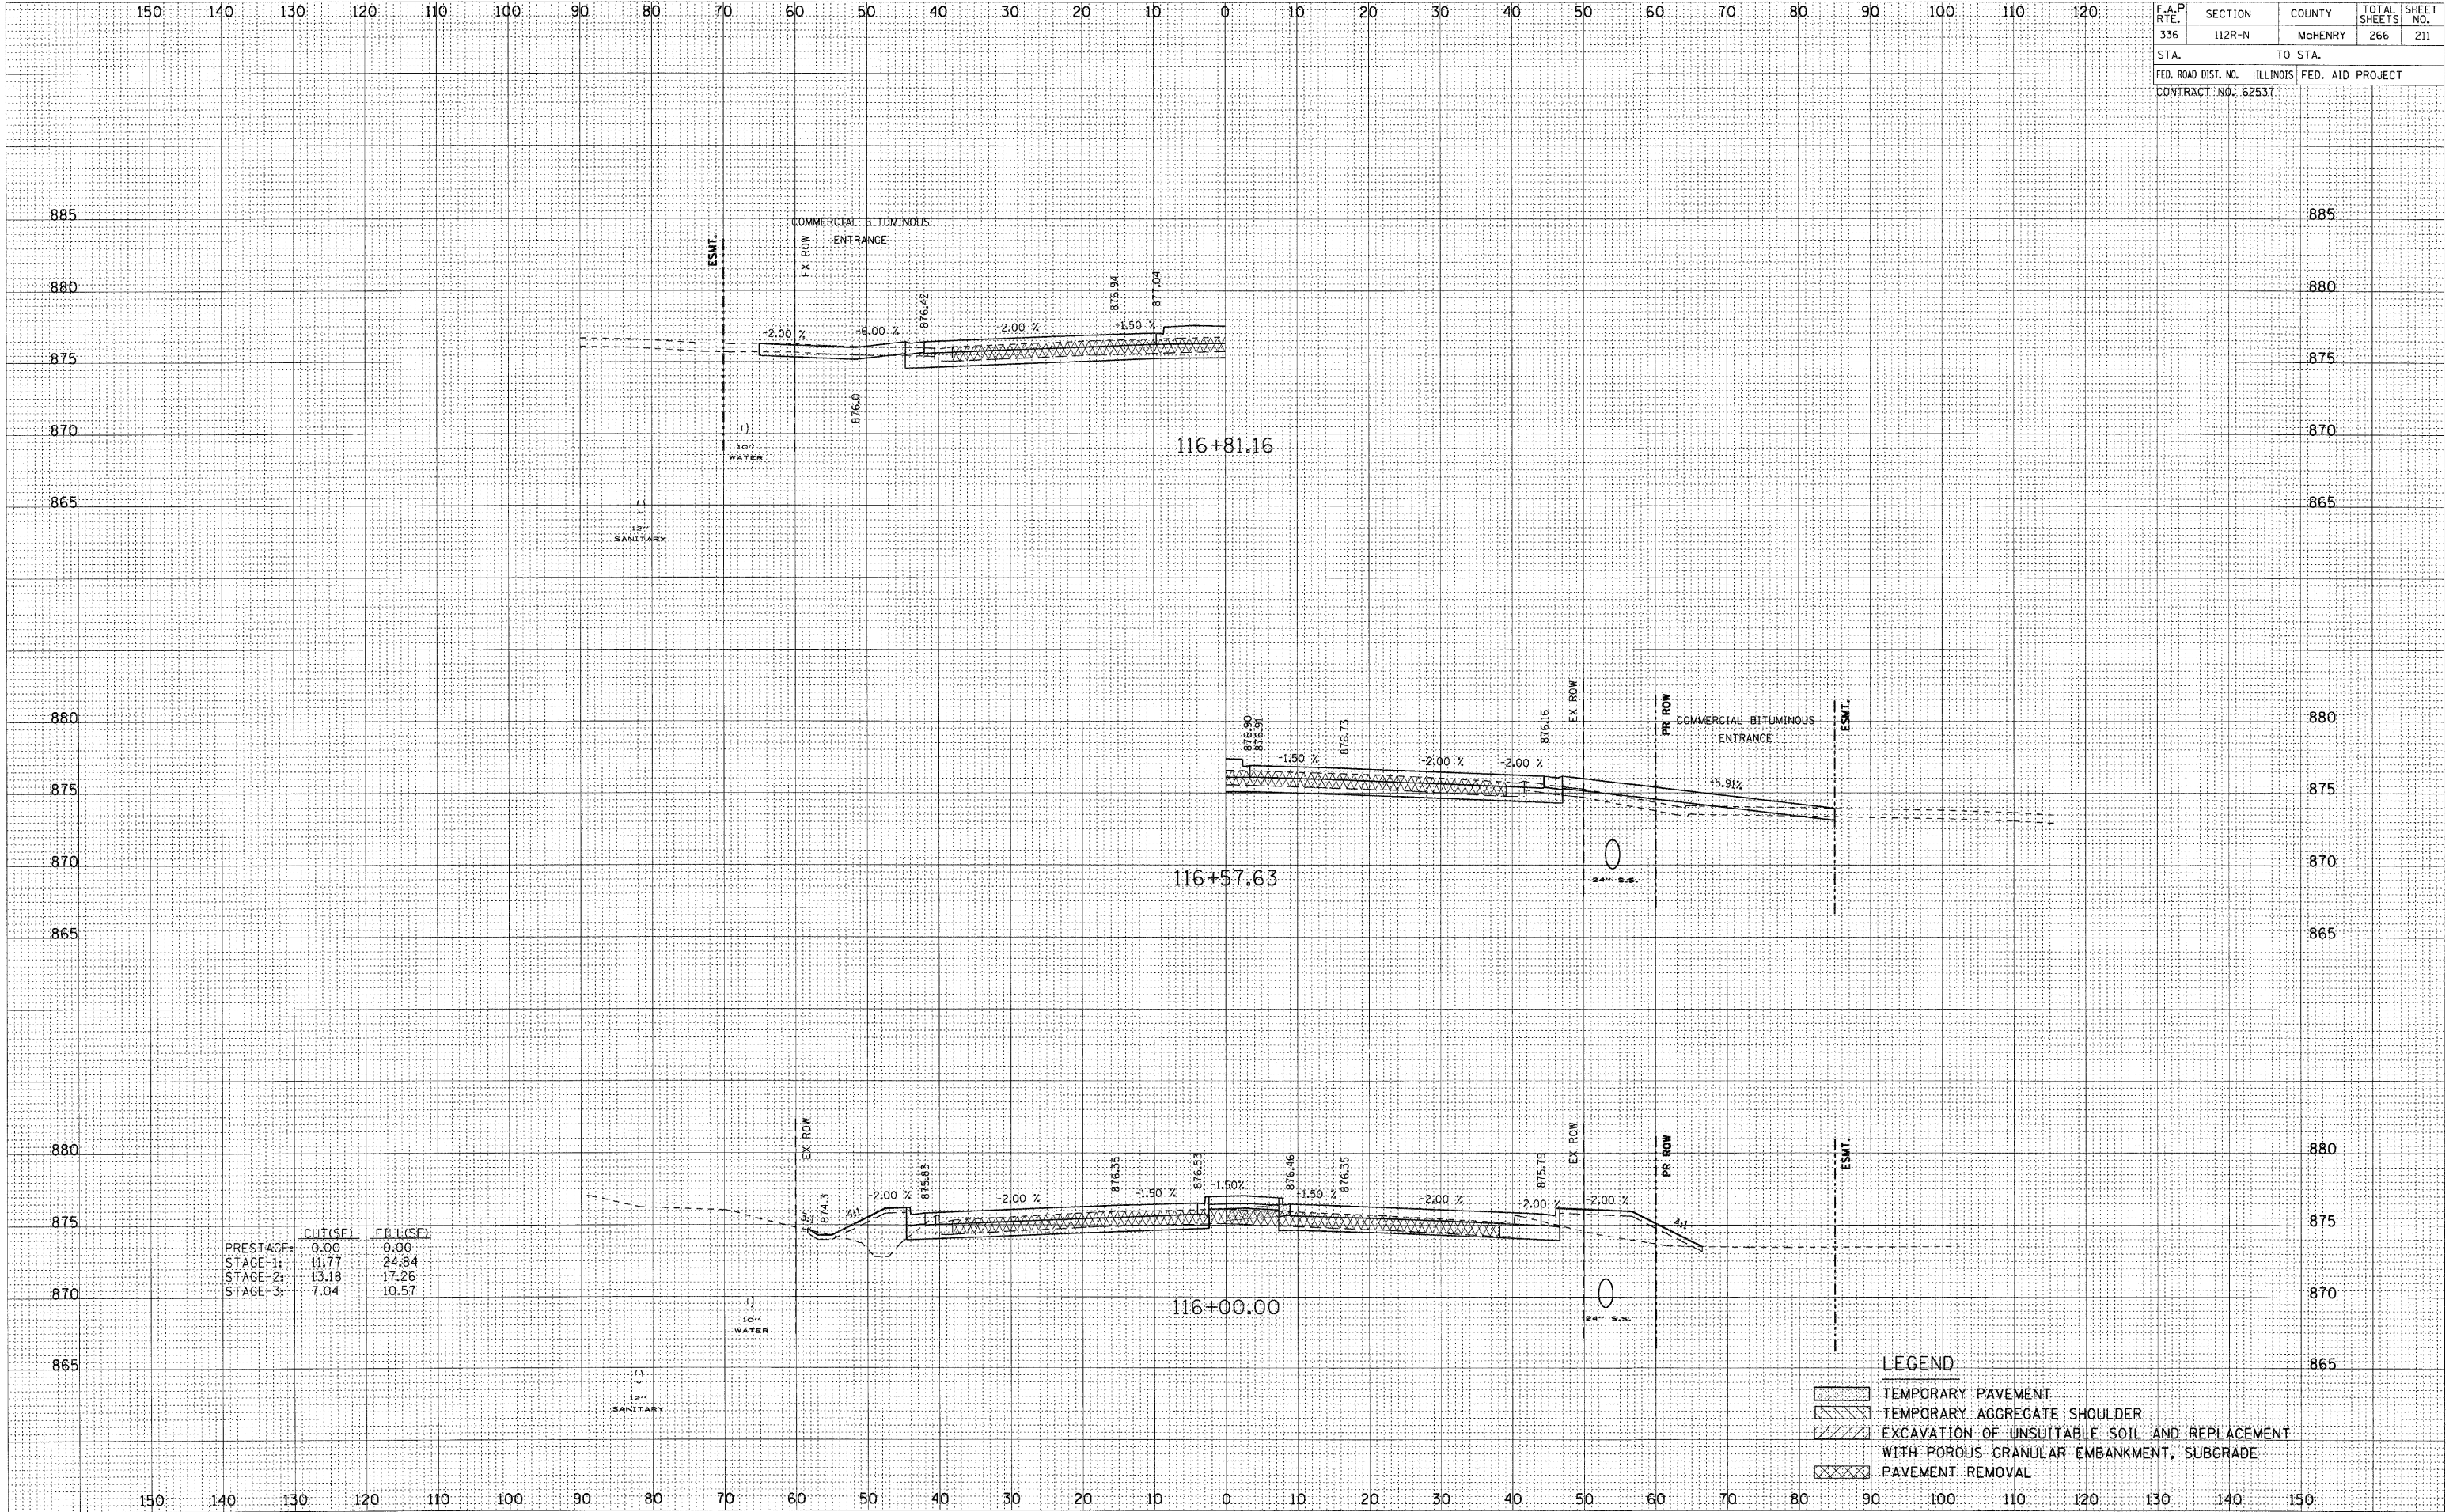

LEGEND

	TEMPORARY PAVEMENT
	TEMPORARY AGGREGATE SHOULDER
	EXCAVATION OF UNSUITABLE SOIL AND REPLACEMENT WITH POROUS GRANULAR EMBANKMENT, SUBGRADE
	PAVEMENT REMOVAL