




TRAFFIC CONTROL SIGNS

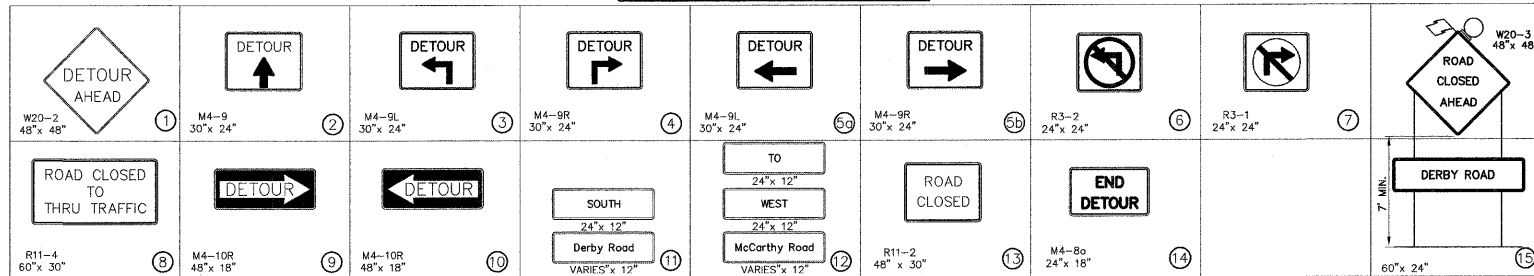

LEGEND

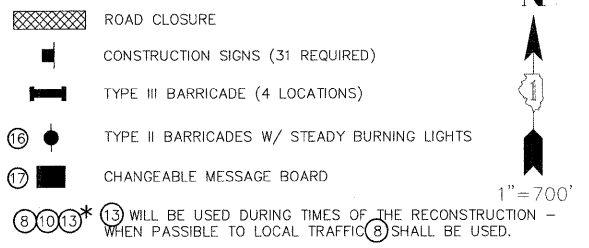


1" = 700'

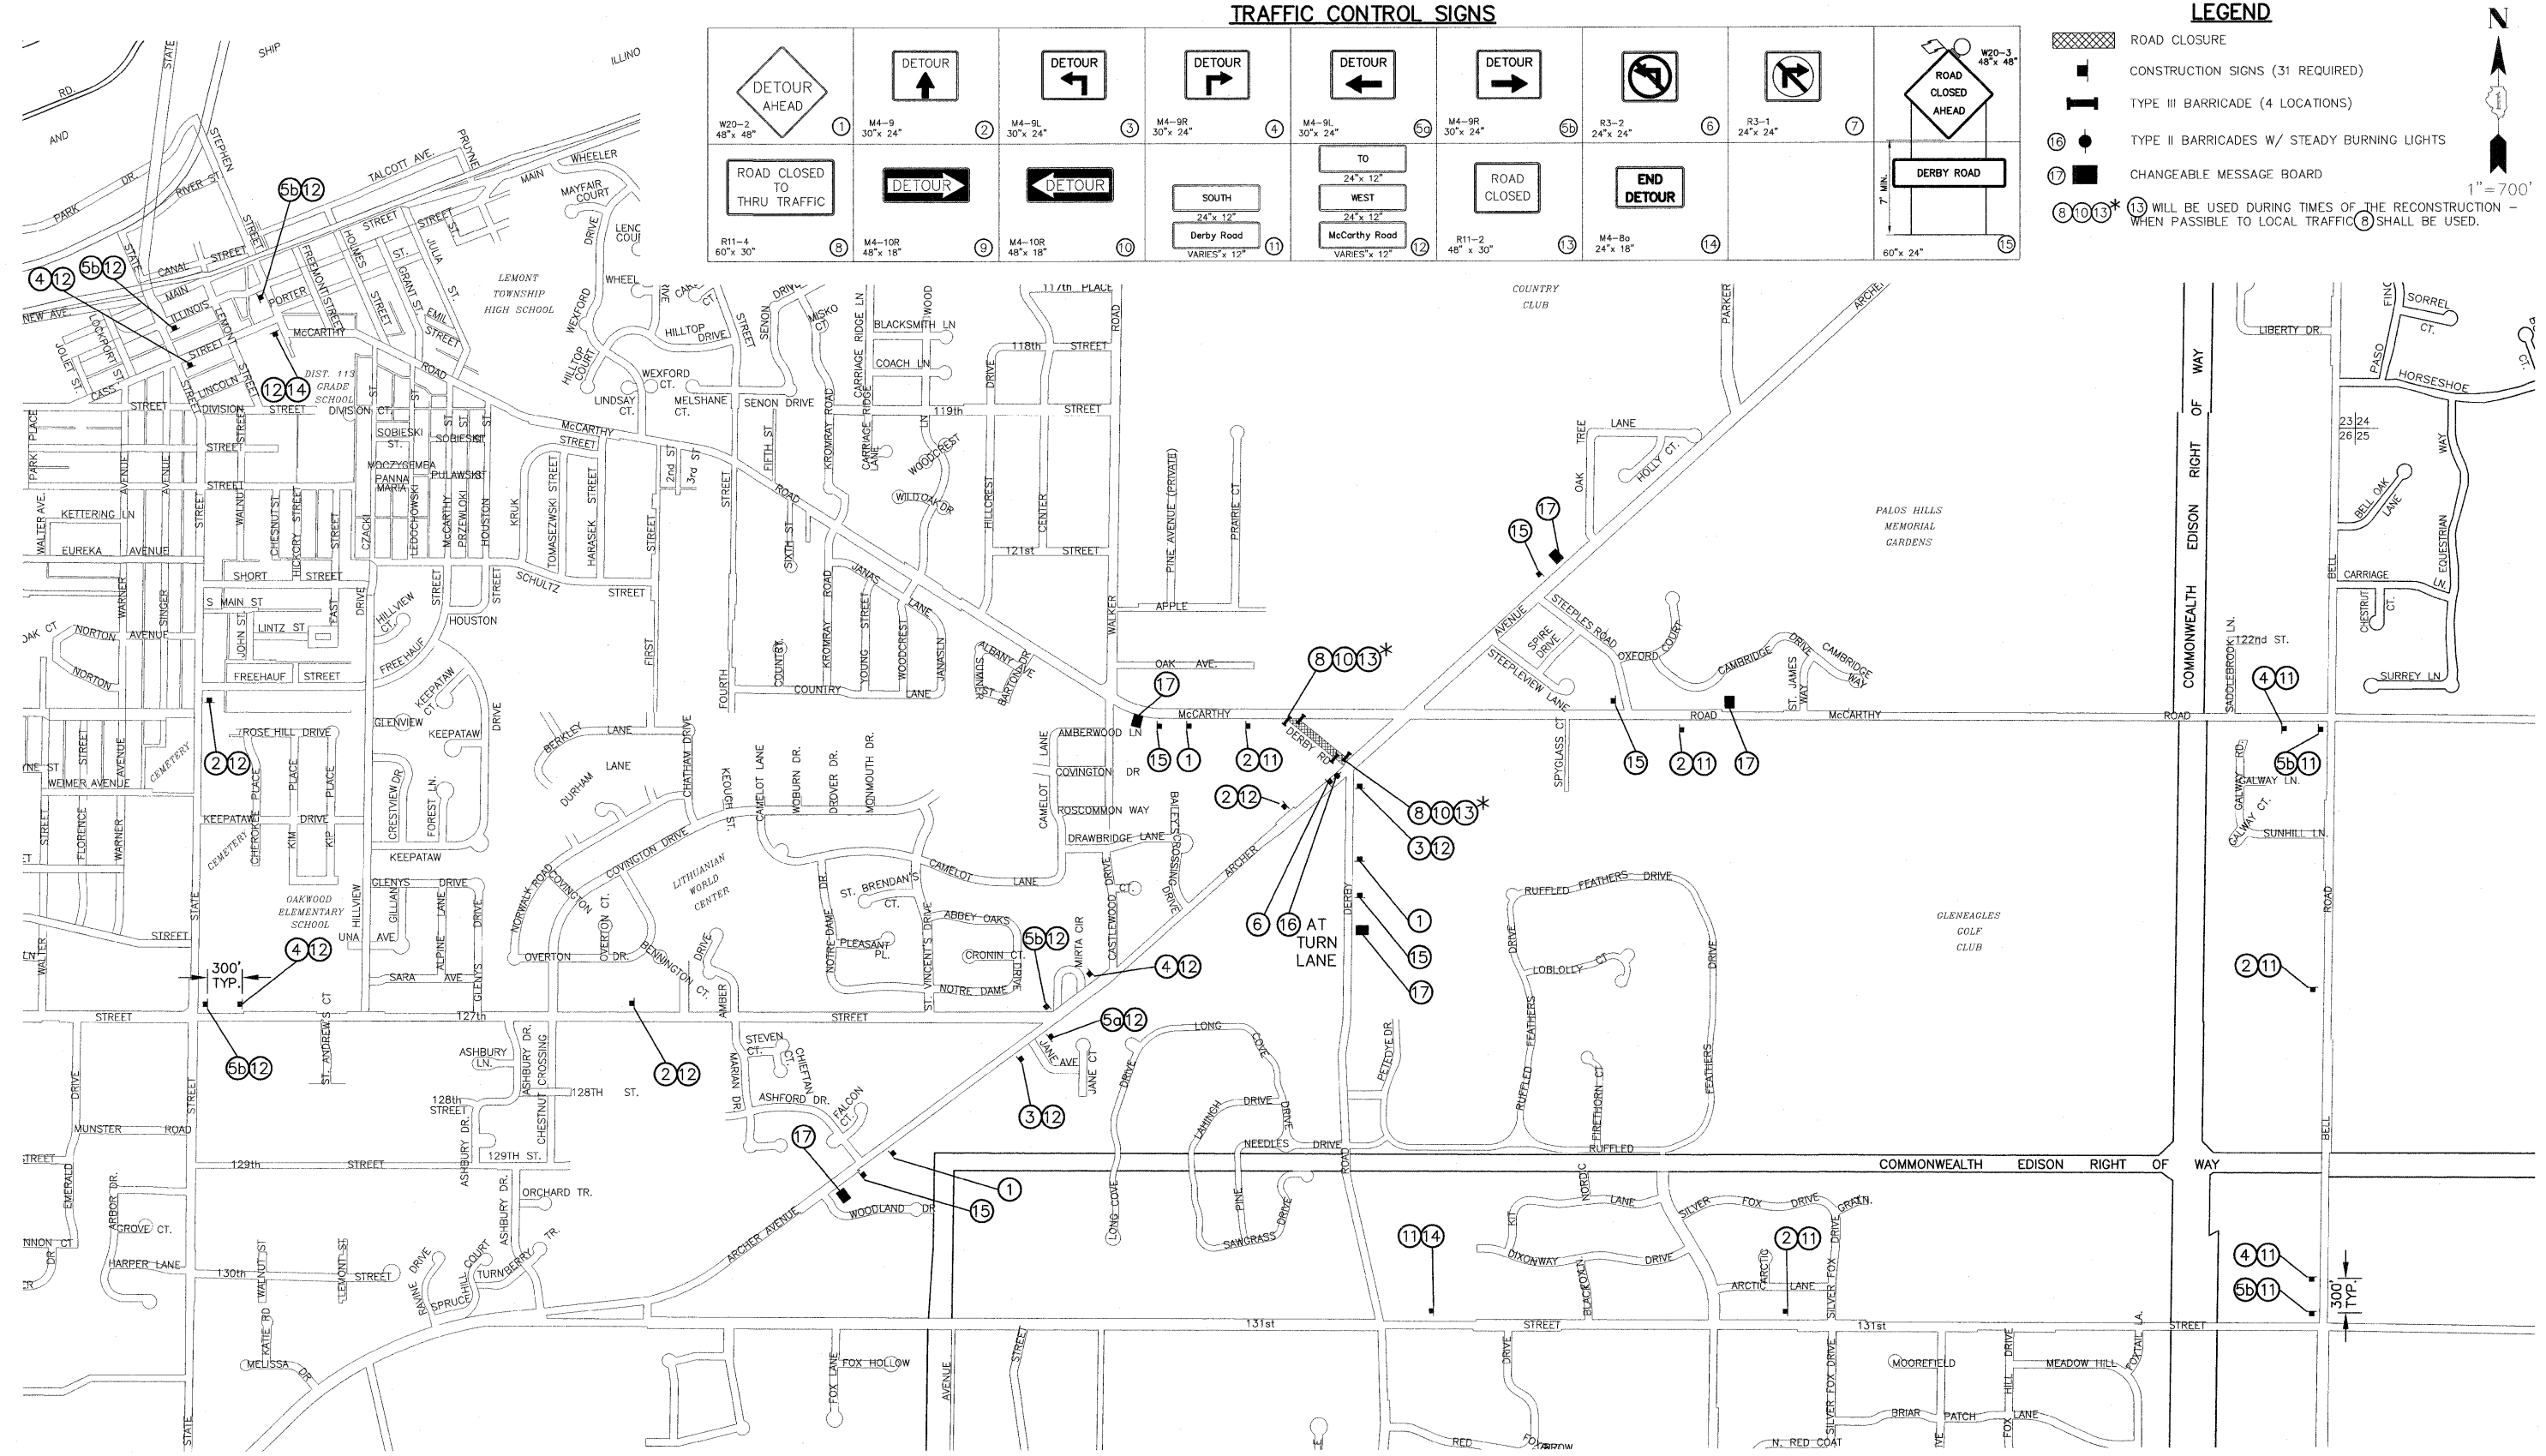

IMPORTANT!

FULL SIZE PLANS HAVE BEEN PREPARED USING STANDARD ENGINEERING SCALES. REDUCED SIZED PLANS WILL NOT CONFORM TO STANDARD SCALES INDICATED IN TITLE BLOCK.

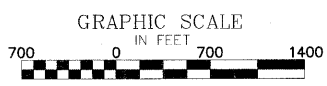

FILE NAME FAU 1587 (McARTHUR ROAD)
FAP 577 (ARCHER AVENUE)
FAU 1024 (DERBY ROAD)
CHANNELIZATION AND
TRAFFIC SIGNAL INSTALLATION

USER NAME =
DESIGNED - THK
DRAWN - JFP-JEP
CHECKED - THK
DATE - 11/10

REVISED - THK 2-25-11
REVISED - THK 9-21-11
REVISED -
REVISED -

**STATE OF ILLINOIS
DEPARTMENT OF TRANSPORTATION**

**PLAN:
TRAFFIC CONTROL AND DETOUR PLAN
FOR CLOSURE OF DERBY ROAD**

SCALE: AS NOTED SHEET NO. OF SHEETS STA. TO STA.

Frank Novotny & Associates, Inc.
Civil Engineers
835 Midway Drive • Willowbrook, IL • 60527 • Telephone: (630) 887-9940 • Fax: (630) 887-0133
ILLINOIS PROFESSIONAL DESIGN FIRM NO. 184-00028

F.A. R.T.E.	SECTION	COUNTY	TOTAL SHEETS	SHEET NO.
VAR	02-00055-00-WR	COOK	84	20
CONTRACT NO. 63557				
FED. ROAD DIST. NO.	ILLINOIS FED. AID PROJECT	HPP-M-8003(504)		