




LIGHTING CONTROLLER INSTALLATION

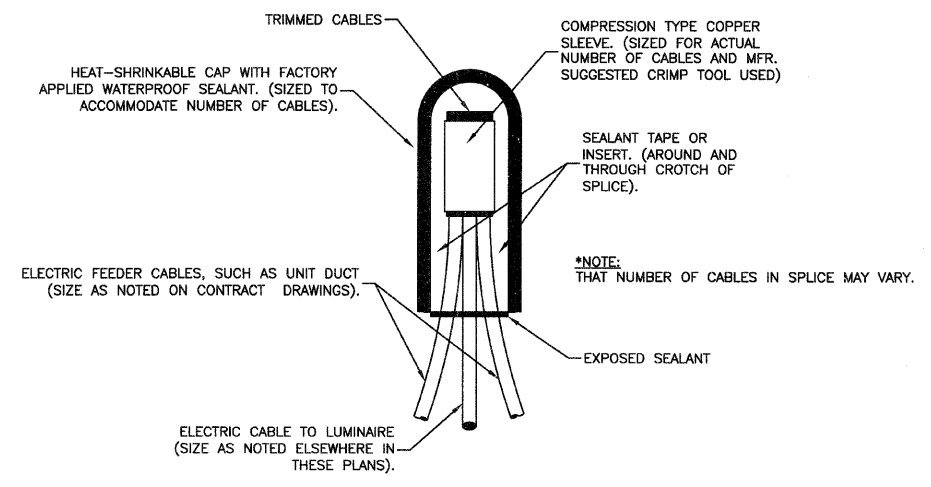

SPlicing ELECTRIC CABLES
BASIC MATERIALS AND METHODS

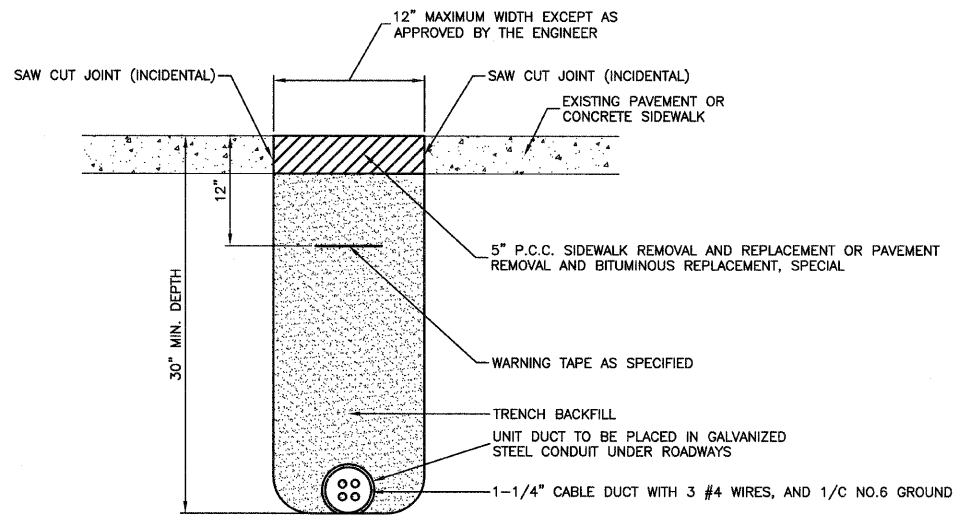

HOT-MIX ASPHALT PAVEMENT OR CONCRETE SIDEWALK
REMOVAL AND REPLACEMENT

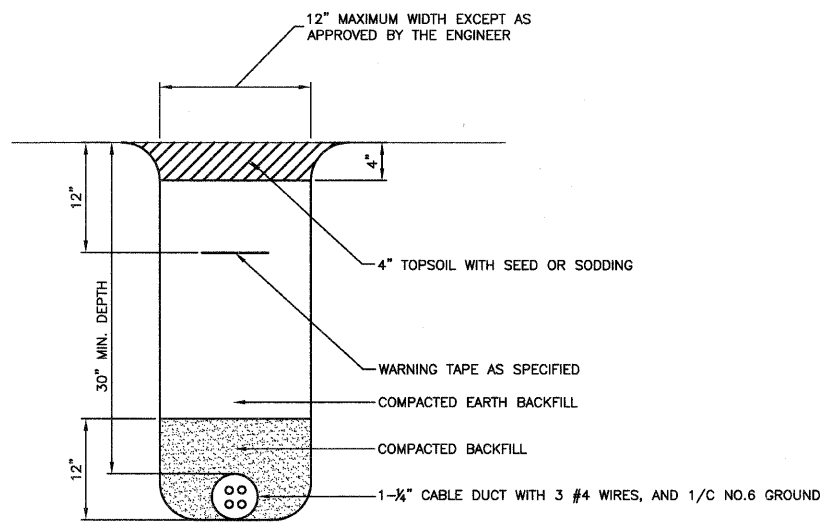

TRENCH DETAIL



FILE NAME = 09627-LGHT-DTLS-01 - PD4	USER NAME =	DESIGNED — DWS	REVISED —	STATE OF ILLINOIS DEPARTMENT OF TRANSPORTATION	FAP 0344 (127TH STREET) AT SACRAMENTO AVENUE STREET LIGHTING DETAILS	F.A.U. / RTE.	SECTION	COUNTY	TOTAL SHEETS	SHEET NO.
PLOT SCALE = 1"=1'	CHECKED — PAP	REVISIONS	0344			06-00175-00-TL	COOK	48	18	
PLOT DATE = 02-22-12	DRAWN — LTL	REVISIONS	CONTRACT NO. 63613							
	CHECKED — AG	REVISIONS	FED. ROAD DIST. NO. 1 ILLINOIS FED. AID PROJECT F-0344 (041)							
				SCALE: NA	SHEET NO. 18 OF 48 SHEETS	STA.	TO STA.			