


SWALE TO DRAIN TO
EXISTING STRUCTURE
STA. 20+60
RIM EL=595.62

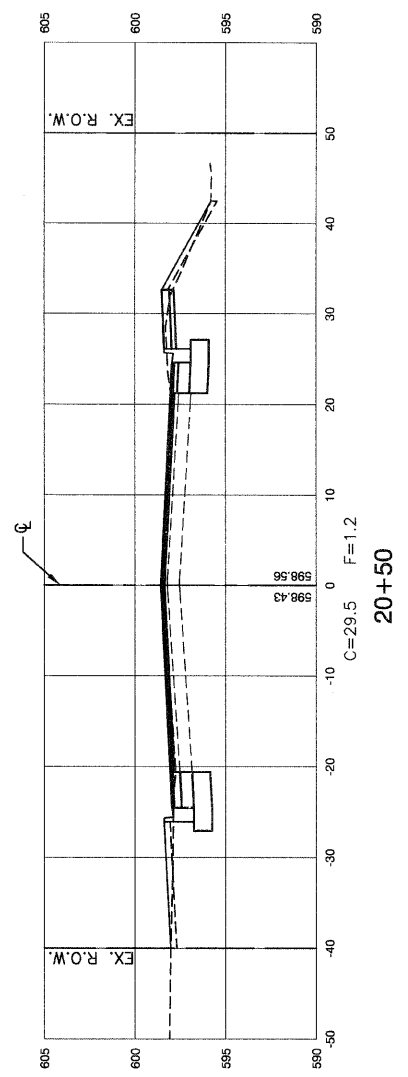

FILE NAME = 09527.XSCT-01 - X02	USER NAME =	DESIGNED -- HLG	REVISED --	STATE OF ILLINOIS DEPARTMENT OF TRANSPORTATION	FAP 0344 (127TH STREET) AT SACRAMENTO AVENUE CROSS SECTIONS		F.A.U. RTE. 0344	SECTION 06-00175-00-TL	COUNTY COOK	TOTAL SHEETS 48	SHEET NO. 44	
	PLOT SCALE =	CHECKED -- ###	REVISED --		SCALE: H 1"=10' V 1"=5'	SHEET NO. 44 OF 48 SHEETS	STA. 20+50 TO STA. 22+00	CONTRACT NO. 63613				
	PLOT DATE = 02-22-12	DRAWN -- LTL	REVISED --		FED. ROAD DIST. NO. 1 ILLINOIS FED. AID PROJECT F-0344 (041)							
		CHECKED -- AG	REVISED --									

NOT REPRODUCED BY ANY MEANS WITHOUT THE WRITTEN PERMISSION OF THE ILLINOIS DEPARTMENT OF TRANSPORTATION