
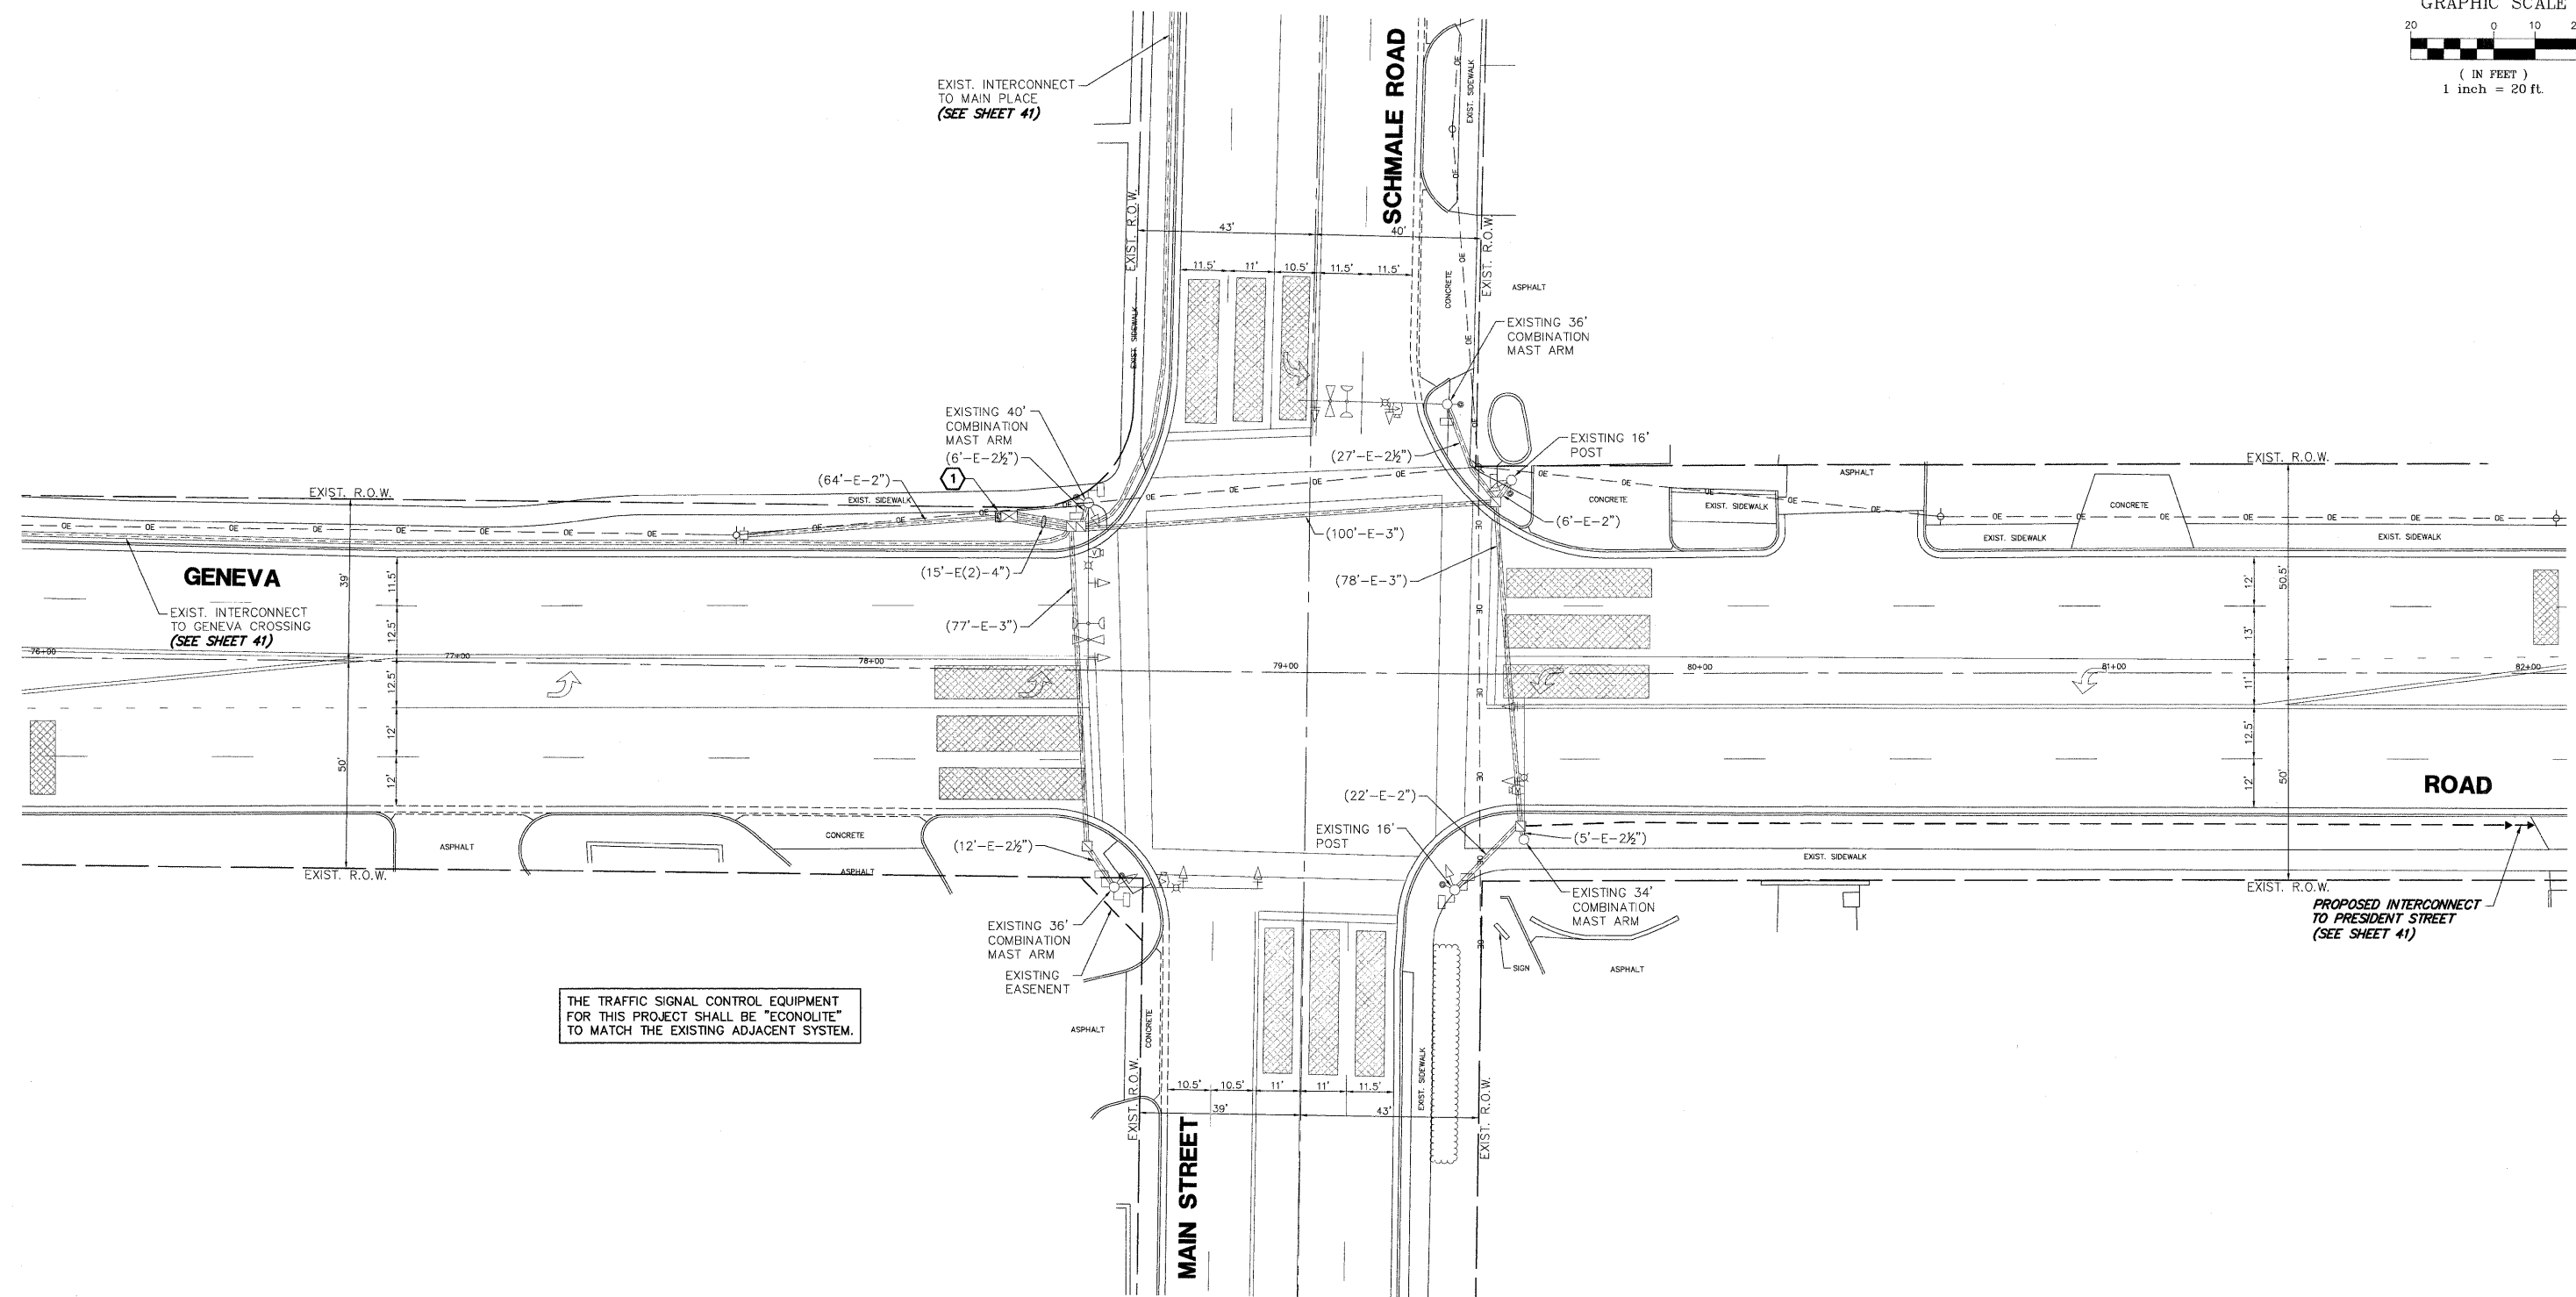


CONSTRUCTION NOTES:

① INSTALL UNINTERRUPTIBLE POWER SUPPLY UNIT.

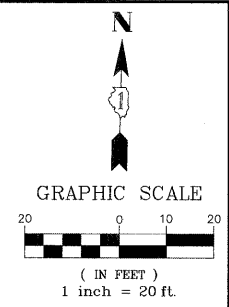

THE TRAFFIC SIGNAL CONTROL EQUIPMENT FOR THIS PROJECT SHALL BE "ECONOLITE" TO MATCH THE EXISTING ADJACENT SYSTEM.

FILE NAME = 4281.800-TR1.dwg

USER NAME = ZACH WALLSTEN
 PLOT SCALE = 1" = .0833'
 PLOT DATE = 12/16/2011

DESIGNED - JRD
 DRAWN - ZCW
 CHECKED - KLB
 DATE - 12/16/2011

REVISED -
 REVISED -
 REVISED -
 REVISED -

**STATE OF ILLINOIS
 DEPARTMENT OF TRANSPORTATION**

**TRAFFIC SIGNAL MODERNIZATION PLAN
 GENEVA ROAD AT SCHMALE ROAD/MAIN STREET**
 SCALE: 1"=20' SHEET NO. OF SHEETS STA. TO STA.

FAU. RTE.	SECTION	COUNTY	TOTAL SHEETS	SHEET NO.
1397	09-00206-08-TL	DuPAGE	53	11
CONTRACT #:			63625	
ILLINOIS FED. AID PROJECT				

GHA #4281.800