


EXISTING TOPOGRAPHY



PROPOSED IMPROVEMENT

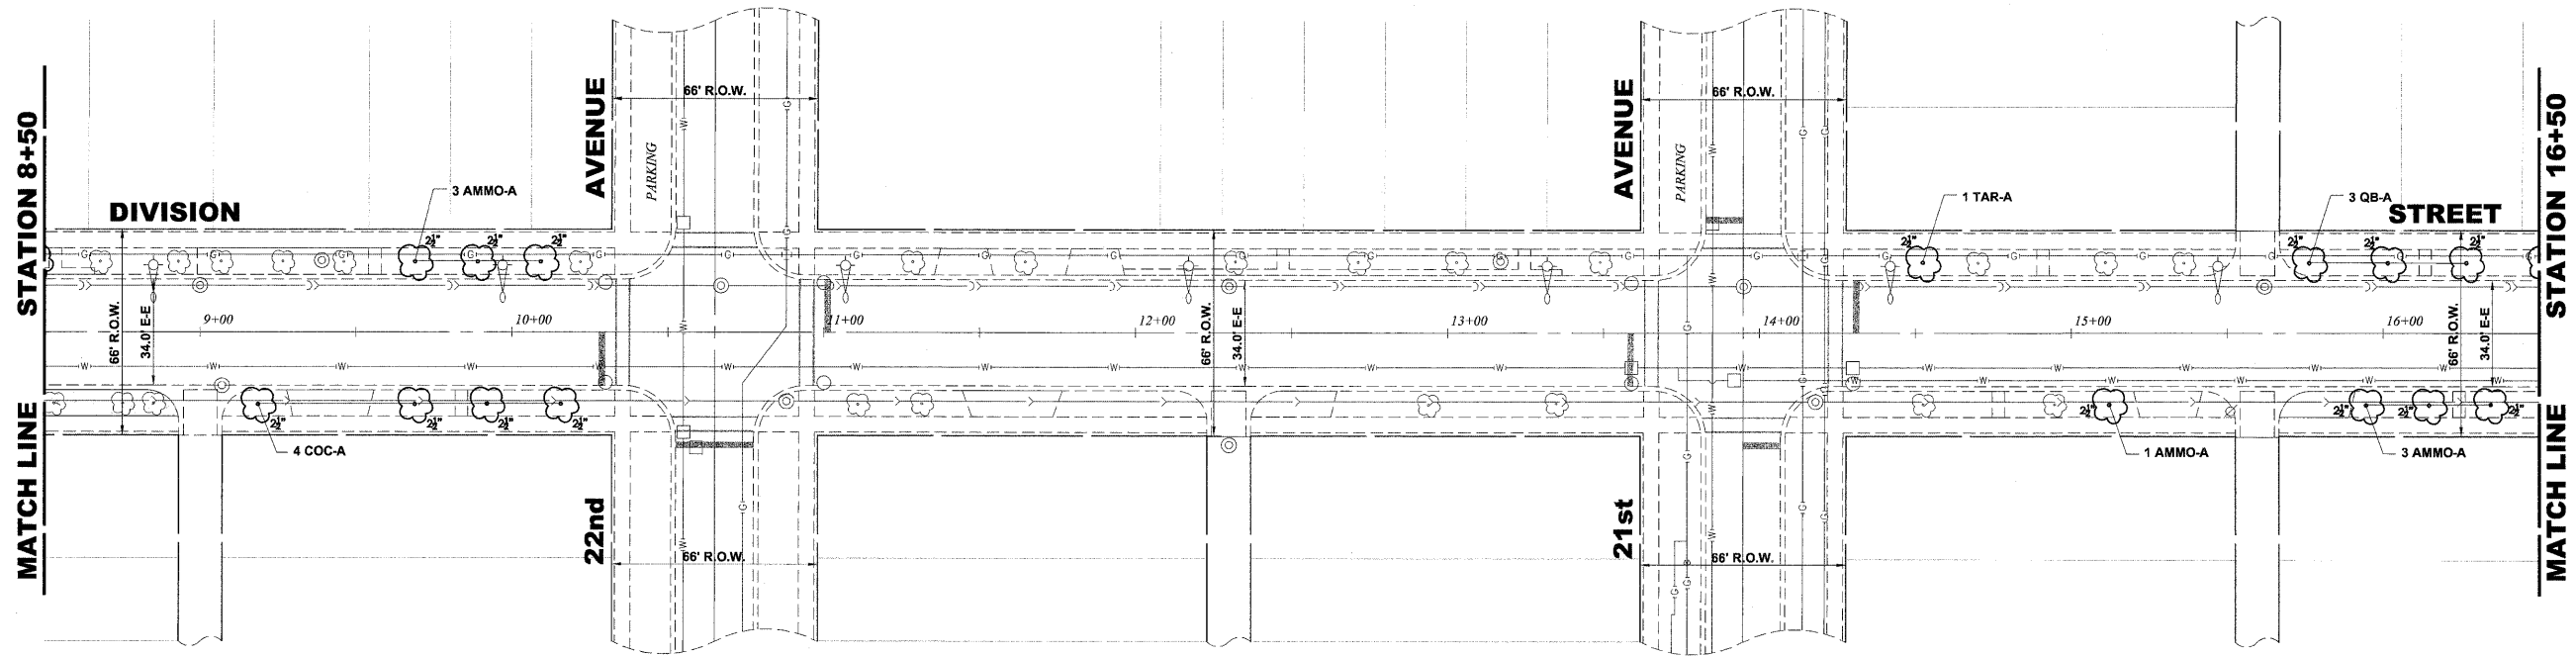

Drawing file: W:\Projects\60011046 - Division Street IEP\April Letting\_02-01-12\DivisionStreet.dwg Feb 03, 2012 - 2:58pm



♦ Civil Engineers  
 ♦ Municipal Consultants  
 ♦ Established 1911

9933 Roseville Road  
 Woodstock, Illinois 60154-2790  
 Phone: 708/965-6300  
 Fax: 708/965-1212

DESIGNED - ELS	REVISED -
DRAWN - MK, DMM	REVISED -
CHECKED - ELS	REVISED -
DATE - 02-06-12	REVISED -

**STATE OF ILLINOIS**  
**DEPARTMENT OF TRANSPORTATION**

**DIVISION STREET**

SCALE: 1" = 30' SHEET NO. 2 OF 8 SHEETS STA. 8+50 TO STA. 16+50

F.A.U. RTE.	SECTION	COUNTY	TOTAL SHEETS	SHEET NO.
1026	10-00116-00-SW	COOK	40	11
FED. ROAD DIST. NO. 1 ILLINOIS			CONTRACT NO. 63654	
FED. AID PROJECT M-TE-001(825)				
EHE PROJECT NO. 600-11-04602				