


TX105 Sheet Notes:

1. System voltage range (100-240v AC).
2. All Cat5 data cable to be provided by others.
3. XB Spot Fixtures to be housed in weather-proof enclosed fixture. Fixture and globe tbd.
4. Maximum distance between Butler XT and DMX2CC is not to exceed 100 meters.
5. Leader cable on XB-Spot Fixtures to be 15 meters.
6. All DMX2CCs and power supplies to be located in base of Obelisk.
7. Butler XTs and DMX2CCs to be installed in Weather-Rated enclosures.
8. Fixtures should be handled with care in a static-free environment.
9. Wiring layout shown for wiring clarity. Actual layout may vary.

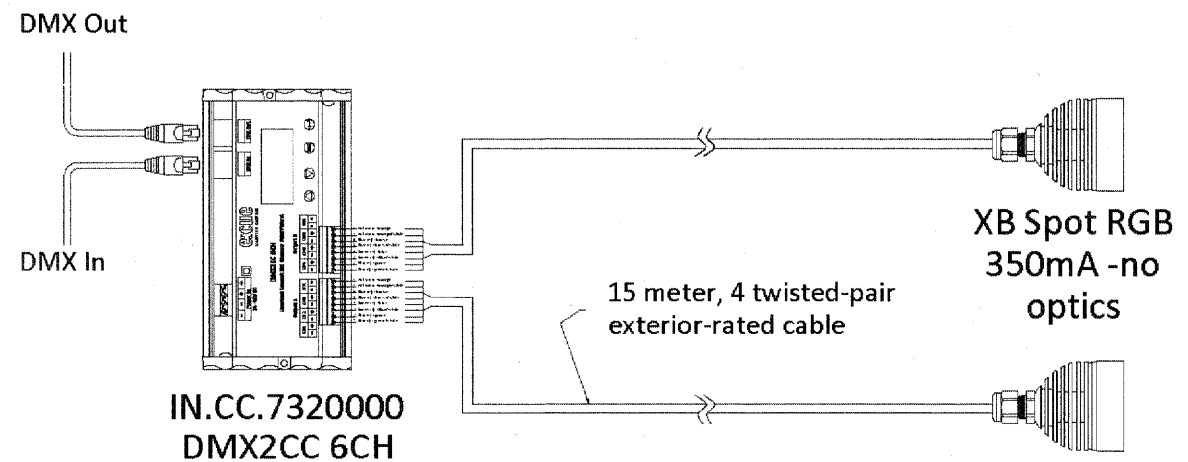

1 East Gateway Obelisk Wiring Diagram
TX105 SCALE: NTS

2 DMX2CC Fixture Connection Detail
TX105 SCALE: N.T.S.

NOTE:
ALL REFERENCE TO A PARTICULAR MANUFACTURER IS FOR GENERAL PURPOSES AND THAT AN ENGINEER APPROVED EQUAL IS ACCEPTABLE.

Drawing file: W:\Projects\60011046 - Division Street IEP\Aerial Lighting_02-01-12\Wiring Diagrams.dwg Feb 01, 2012 - 2:45pm

DESIGNED - ELS	REVISED -
DRAWN - MK, DMM	REVISED -
CHECKED - ELS	REVISED -
DATE - 02-06-12	REVISED -

F.A.U. RTE.	SECTION	COUNTY	TOTAL SHEETS	SHEET NO.
1026	10-00116-00-SW	COOK	40	36

CONTRACT NO. 63654
FED. ROAD DIST. NO. 1 ILLINOIS FED. AID PROJECT M-TE-0001(625)
EHE PROJECT NO. 600-11-04602