
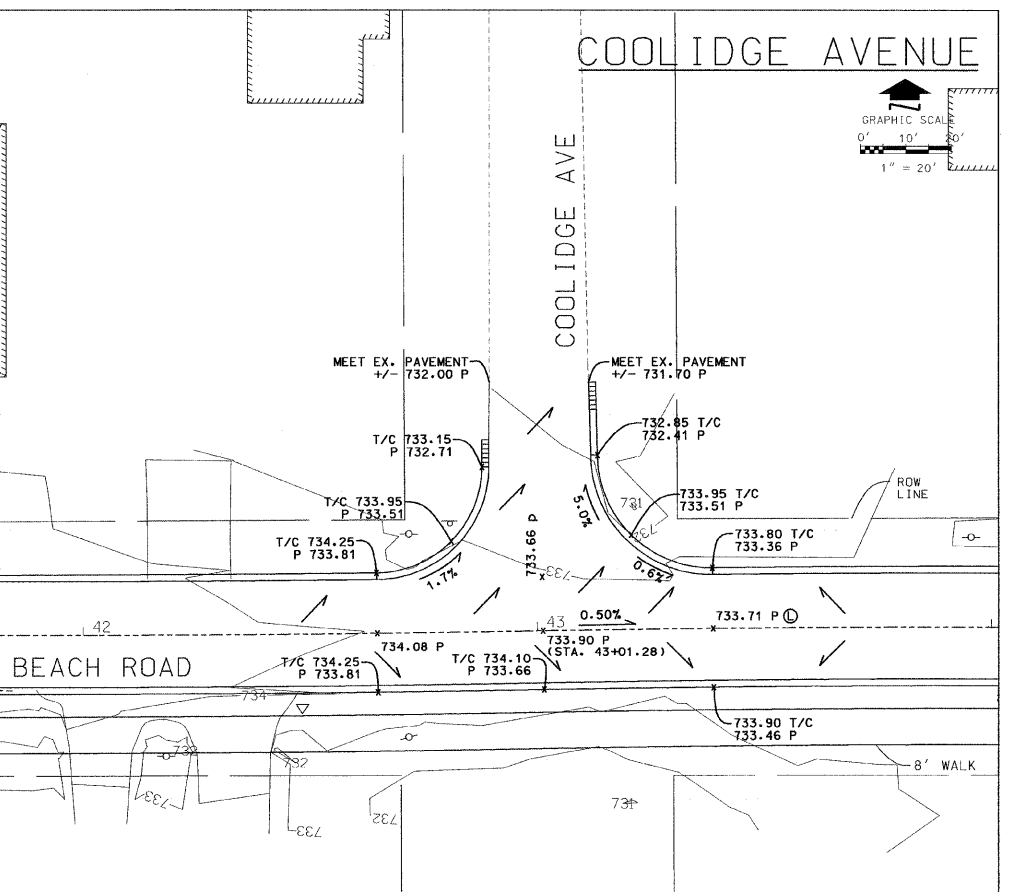
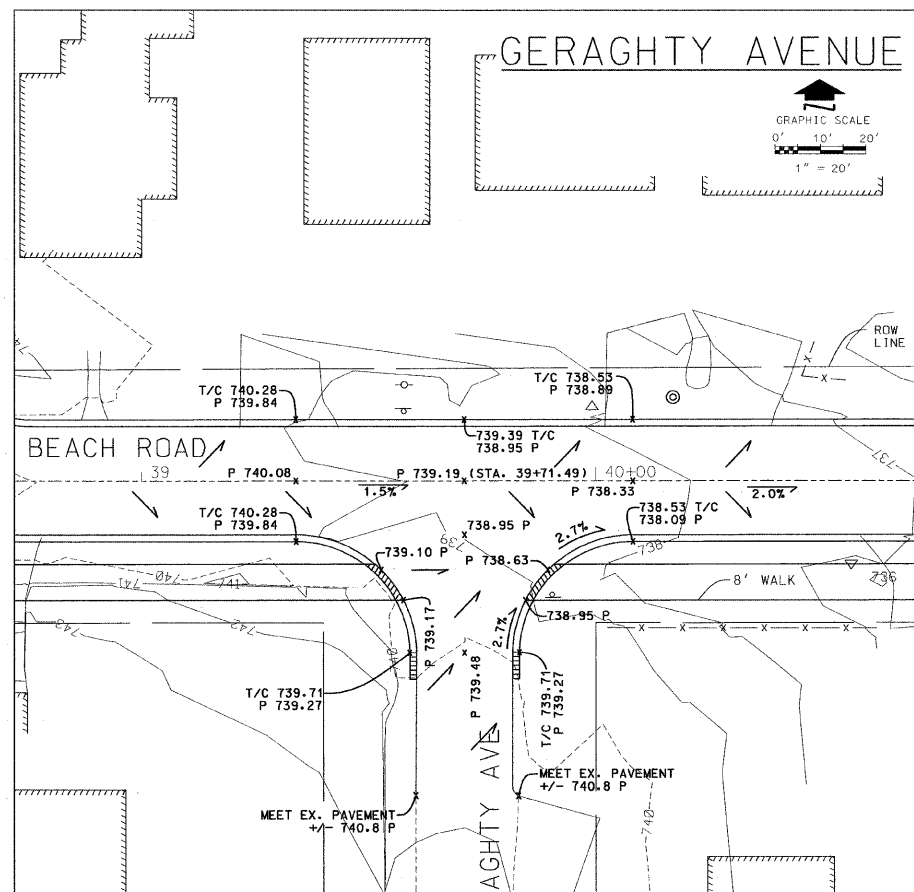
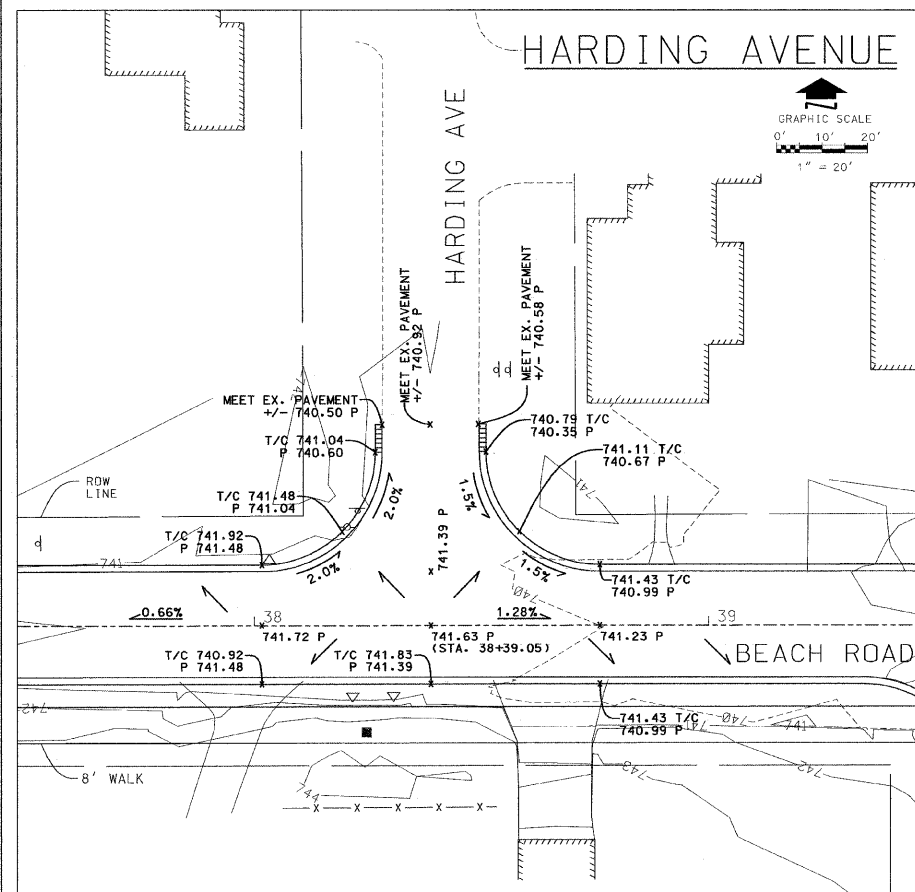
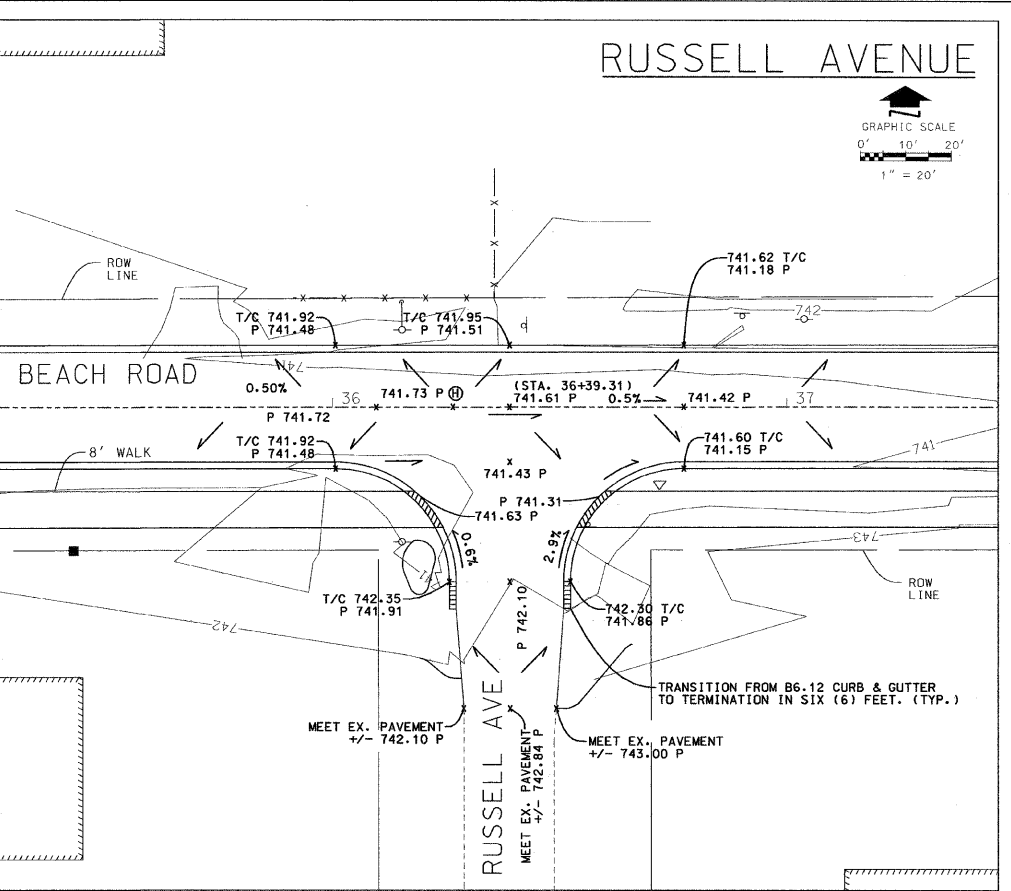
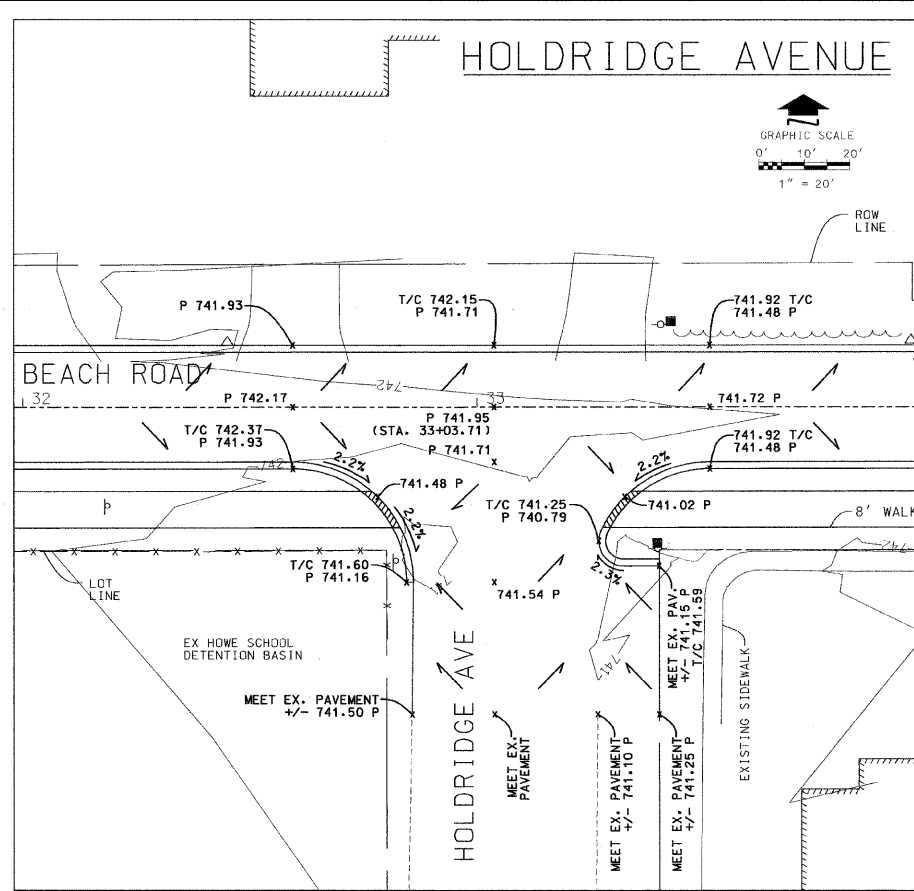


PLAN	REVISIONS	DATE
NO.	BY	
1		
2		
PROFILE	REVISIONS	DATE
NO.	BY	
1		
2		
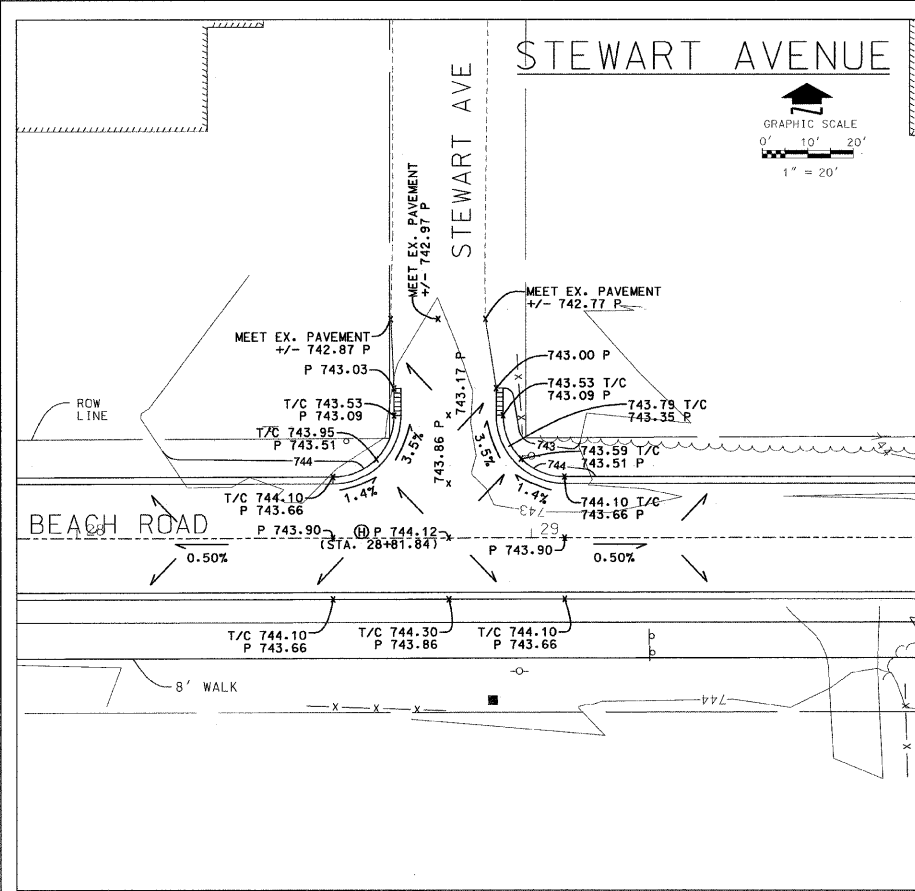

RHMG JOB NO 21108030
----------------------

DESIGNED - CMP	REVISED - 2/6/12
DRAWN - NAT	REVISED - 2/22/12
CHECKED - BWM	REVISED -
DATE - 12/7/11	REVISED -

**RHMG** REZEK, HENRY, MEISENHEIMER, and GENDE, INC.  
CONSULTING ENGINEERS  
375 CAMPUS DRIVE  
MUNDELEIN, ILLINOIS 60060  
847-362-5999

535 TOLLWAY RD. SUITE F  
ELGIN, ILLINOIS 60123  
847-742-5999

VILLAGE OF BEACH PARK  
BEACH ROAD  
BEACH PARK, ILLINOIS

INTERSECTION DETAILS

SCALE: 1" = 20' SHEET NO. 24 OF 47 SHEETS STA. TO STA.

F.A. RTE. 1210	SECTION 11-00012-00-PV	COUNTY LAKE	TOTAL SHEETS 47	SHEET NO. 24
FED. ROAD DIST. NO.		ILLINOIS FED. AID PROJECT		
CONTRACT NO. 63683				