


FINISHED	DATE
SURVEY	BY
PLOTTED	
TEMPLATE	
NOTE BOOK	
AREAS CHECKED	
NO.	

ORIGINAL	DATE
SURVEY	BY
PLOTTED	
TEMPLATE	
NOTE BOOK	
AREAS CHECKED	
NO.	

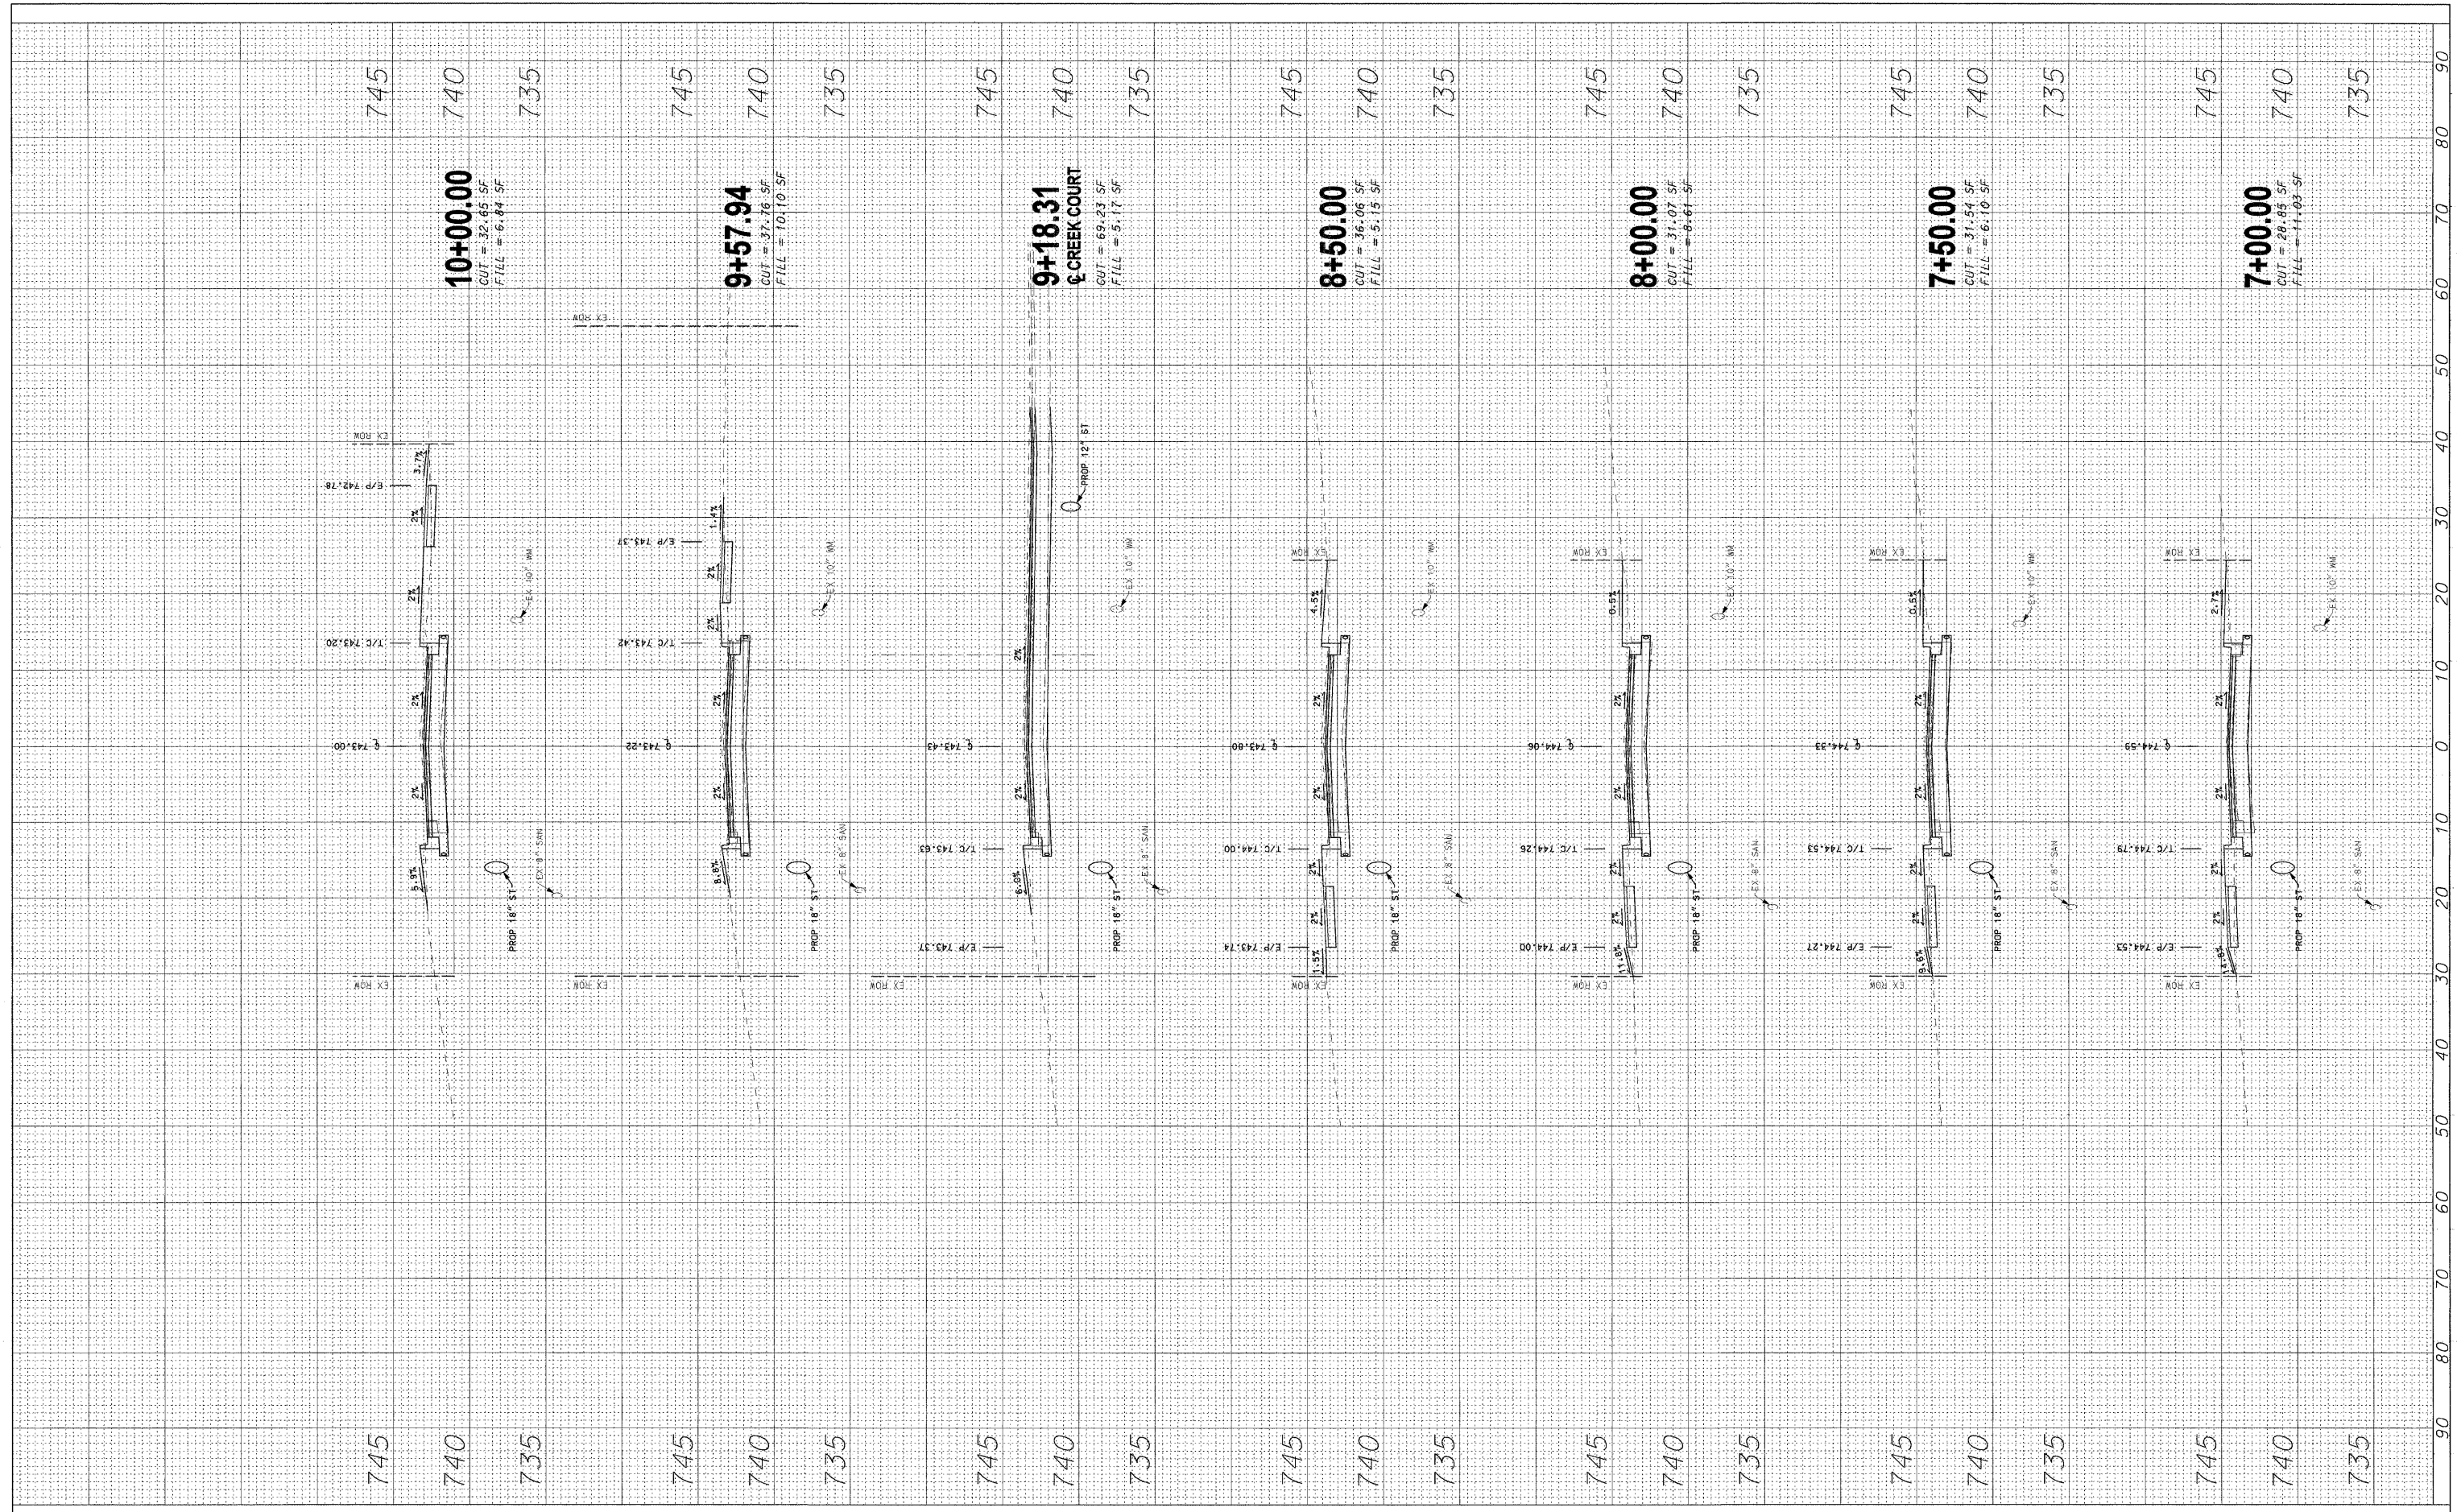

RHMG JOB NO 21108030

DESIGNED	-	CMP	REVISED	-	2/6/12
DRAWN	-	NAT	REVISED	-	2/22/12
CHECKED	-	BWM	REVISED	-	
DATE	-	12/7/11	REVISED	-	

**STATE OF ILLINOIS  
DEPARTMENT OF TRANSPORTATION**

<b>ROADWAY CROSS SECTIONS</b>	
SCALE: V: 1"=5'	H: 1"=10'
STA. 7+00.00	TO STA. 10+00.00

F.A.U. RTE.	SECTION	COUNTY	TOTAL SHEETS	SHEET NO.
1210	11-00012-00-PV	LAKE	47	37
FED. ROAD DIST. NO. ILLINOIS FED. AID PROJECT				CONTRACT NO. 63683