


- LEGEND**
- DETECTABLE WARNING
 - PROPOSED PCC SIDEWALK
 - PROPOSED BITUMINOUS DRIVEWAY

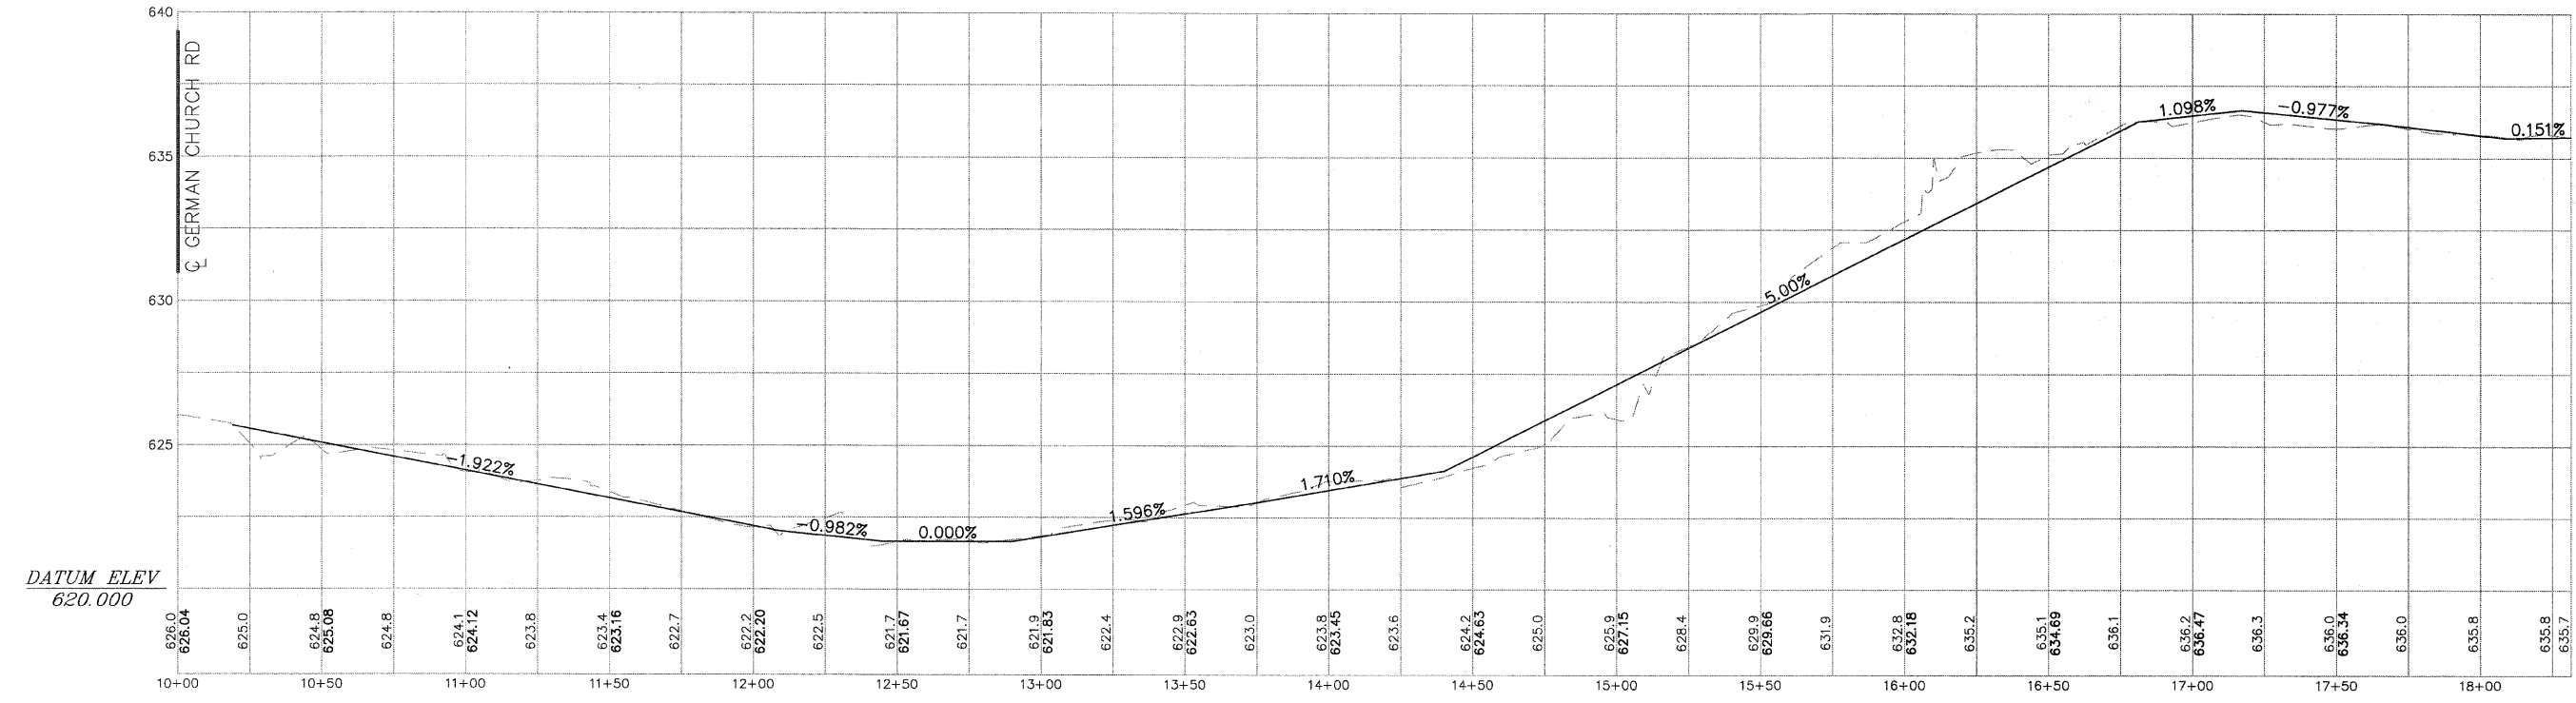

STA. 10+31 TO STA. 26+06 (GERMAN CHURCH ROAD)
 STA. 10+19 TO STA. 18+32 (SCHOOL STREET)
 STA. 11+19 TO STA. 17+00 (WOLF ROAD)

DRAWN BY: JMH
 CHECKED BY: JCH
 DATE: 04/27/11
 REVISED: 01.10.12

REVISED: _____
 REVISED: _____
 REVISED: _____
 REVISED: _____

**STATE OF ILLINOIS
 DEPARTMENT OF TRANSPORTATION**

**SCHOOL STREET
 PLAN SHEET**

SCALE: H:1"=30' V:1"=3' SHEET No. 8 OF 20 SHEETS

FAU RTE	SECTION	COUNTY	TOTAL SHEETS	SHEET NO.
1552 (G.C.)	11-00032-00-SW	COOK	20	8
CONTRACT No. 63688				
FED. ROAD DIST. NO.	ILLINOIS	FED. AID PROJECT		

PROJECT: 11-00032-00-SW (SCHOOL STREET) SHEET NO. 8 OF 20 SHEETS
 DATE: 04/27/11
 DRAWN BY: JMH
 CHECKED BY: JCH
 DATE: 04/27/11
 REVISED: 01.10.12