


LEGEND

	DETECTABLE WARNING
	PROPOSED PCC SIDEWALK
	PROPOSED BITUMINOUS DRIVEWAY

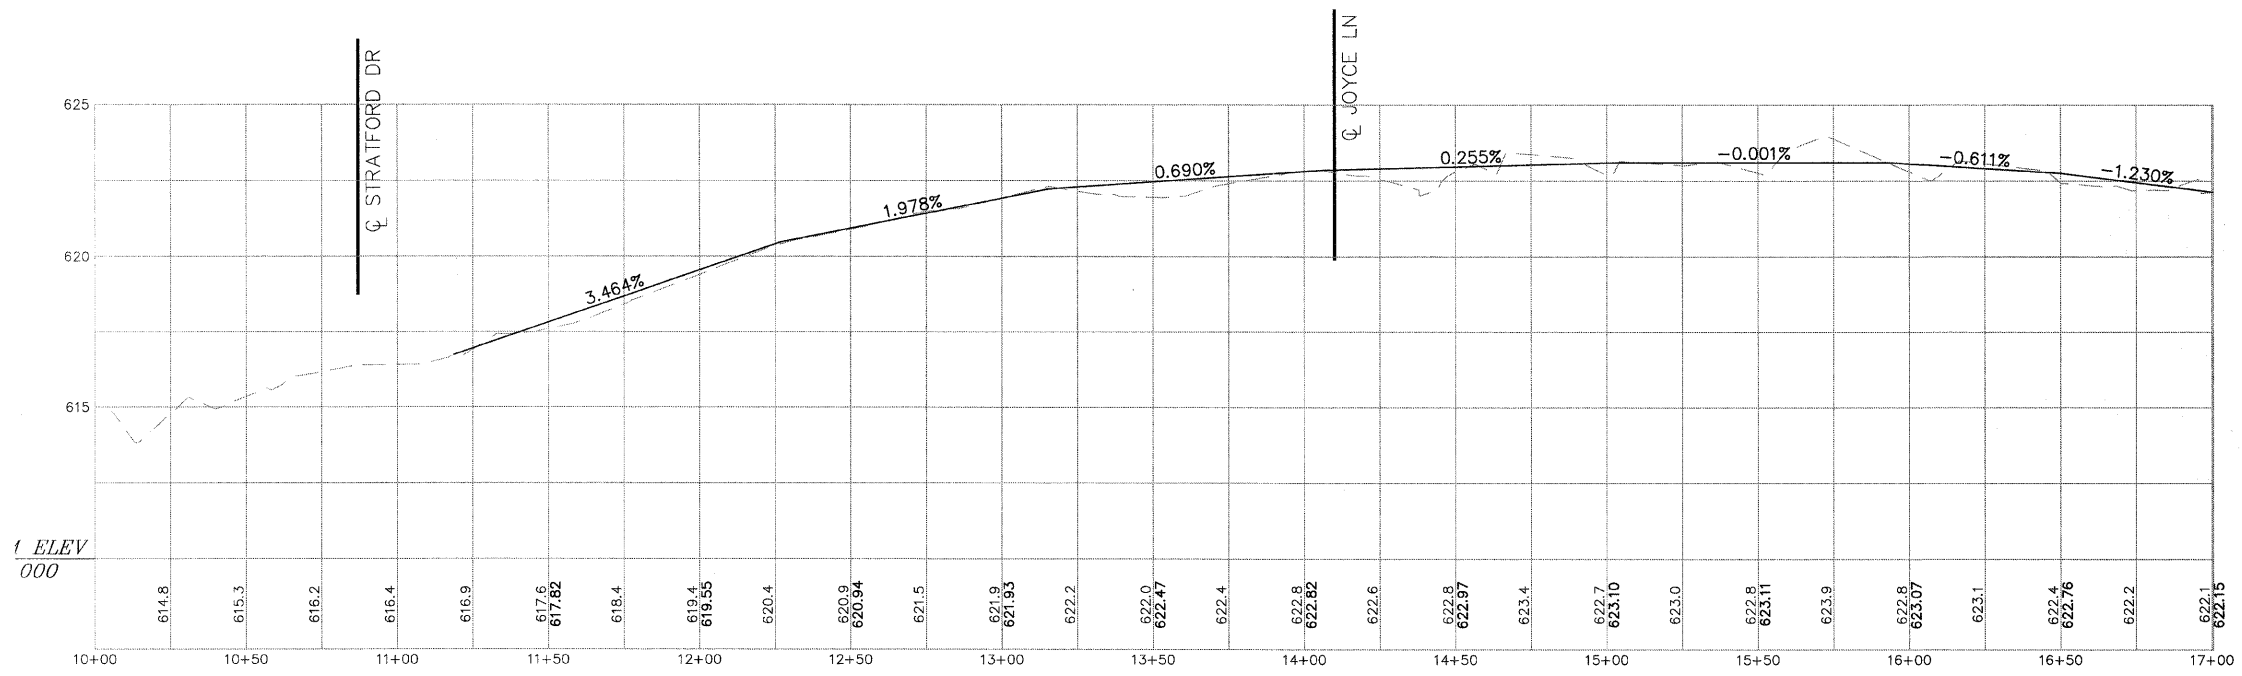

P:\PROJECTS\110110\110110.DWG (PLAN) 4/27/11 11:00 AM 11/11/11 11:00 AM 11/11/11 11:00 AM

STA. 10+01 TO STA. 26+06 (GERMAN CHURCH ROAD) STA. 10+19 TO STA. 18+32 (SCHOOL STREET) STA. 11+19 TO STA. 17+00 (WOLF ROAD)	DRAWN BY: JMH	REVISED: _____	STATE OF ILLINOIS DEPARTMENT OF TRANSPORTATION	WOLF ROAD PLAN SHEET	FAU RTE	SECTION	COUNTY	TOTAL SHEETS	SHEET NO.
	CHECKED BY: JCH	REVISED: _____			1552 (G.C.)	11-00032-00-SW	COOK	20	9
DATE: 04/27/11	REVISED: _____	CONTRACT No. 63688							
REVISED: 01.10.12	REVISED: _____	SCALE: H:1"=30' V:1"=3'		SHEET No. 9 OF 20 SHEETS	FED. ROAD DIST. NO.	ILLINOIS	FED. AID PROJECT		

SEE JOB NO. 10-810