


LEGEND

- EXISTING SIDEWALK
- EXISTING BRICK PAVERS

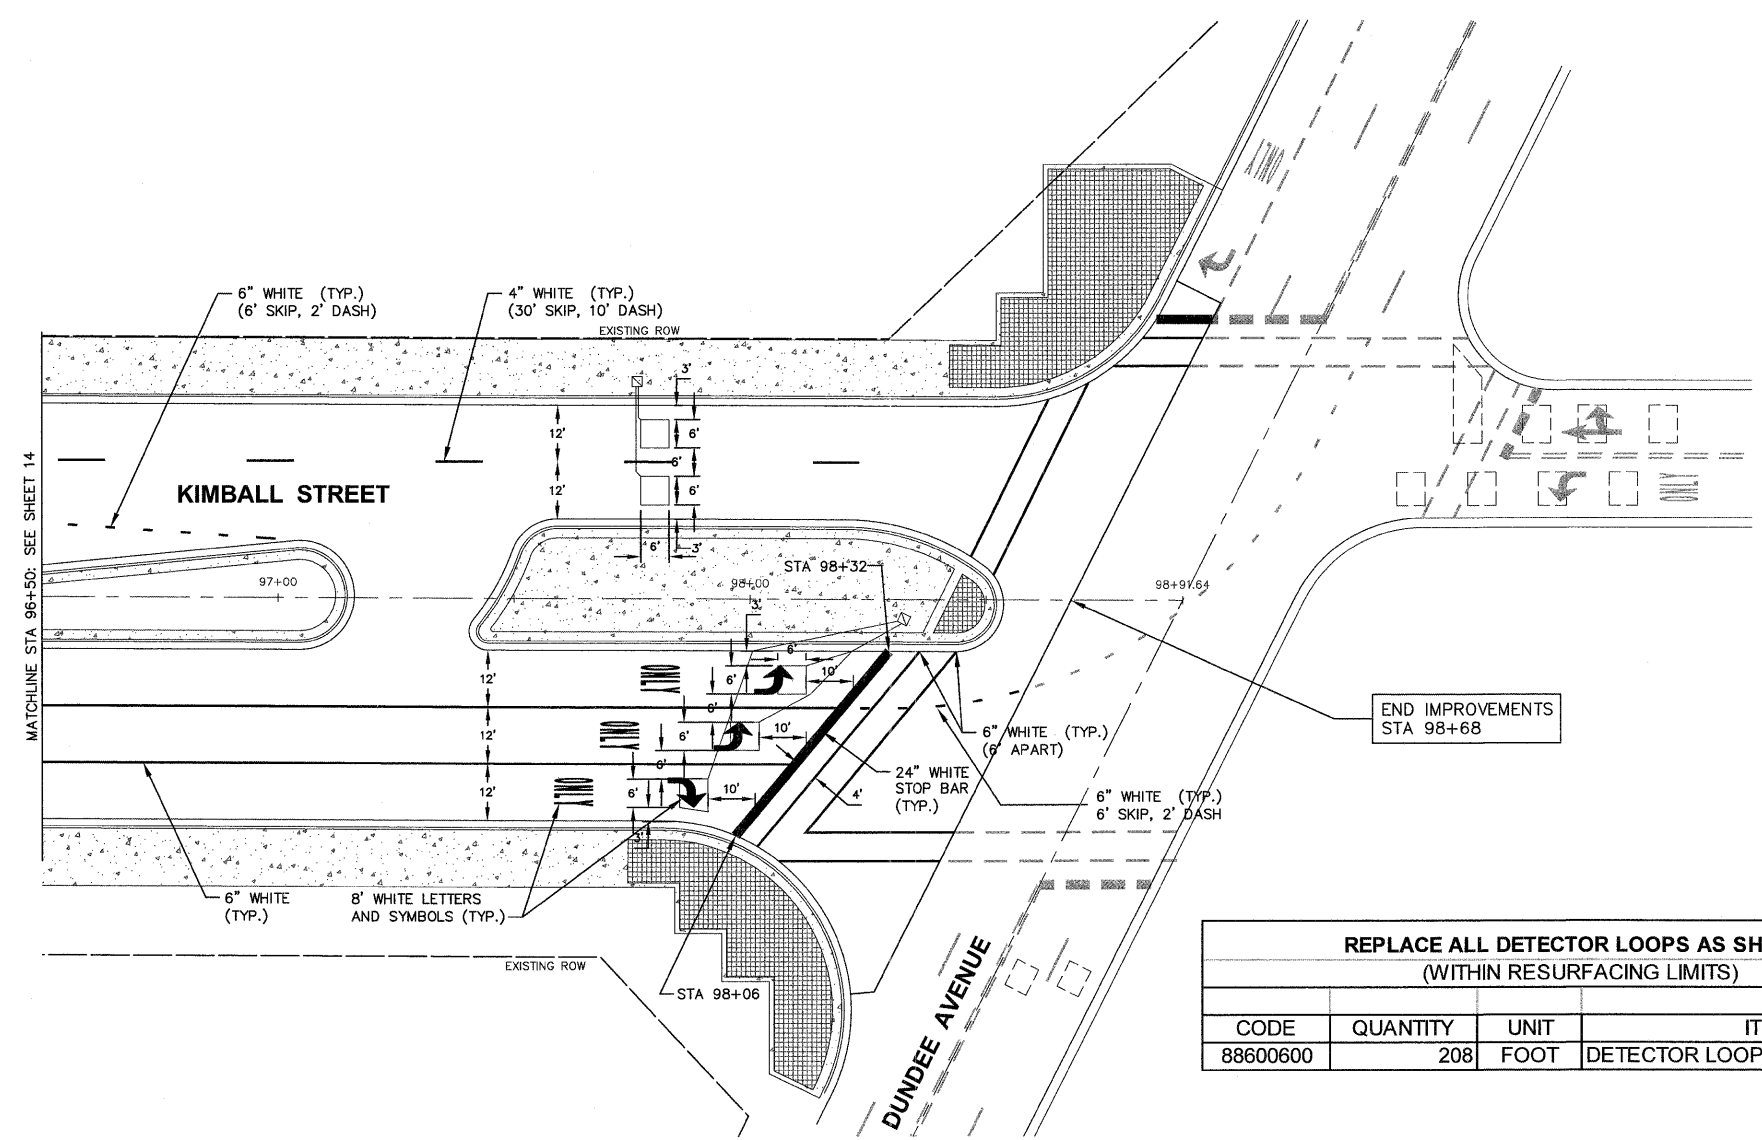

REPLACE ALL DETECTOR LOOPS AS SHOWN (WITHIN RESURFACING LIMITS)			
CODE	QUANTITY	UNIT	ITEM
88600600	208	FOOT	DETECTOR LOOP REPLACEMENT

Plotted: January 26, 2012 @ 7:41 AM By: Kris Pung - Tab: 15 Stripe - 22x34

COPYRIGHT © 2012 ENGINEERING ENTERPRISES, INC.

USER NAME =	DESIGNED -	REVISED -
	DRAWN -	REVISED -
PLOT SCALE =	CHECKED -	REVISED -
PLOT DATE =	DATE -	REVISED -

**STATE OF ILLINOIS
DEPARTMENT OF TRANSPORTATION**

**STRIPING AND DETECTOR
LOOP PLANS**

SCALE: 1"=20' SHEET NO. 4 OF 4 SHEETS STA. 96+50 TO STA. 98+68

F.A.J. RTE.	SECTION	COUNTY	TOTAL SHEETS	SHEET NO.
1314	11-00182-00-RS	KANE	25	15
CONTRACT NO. 63689				
FED. ROAD DIST. NO. 1 ILLINOIS FED. AID PROJECT NO. M-9003(847)				

Path: H:\SDSR\PROJ\EGT005\DWG\DWG_FINAL\ENG\EGT005-PLAN