


POPLAR AVENUE

WOODBINE ROAD

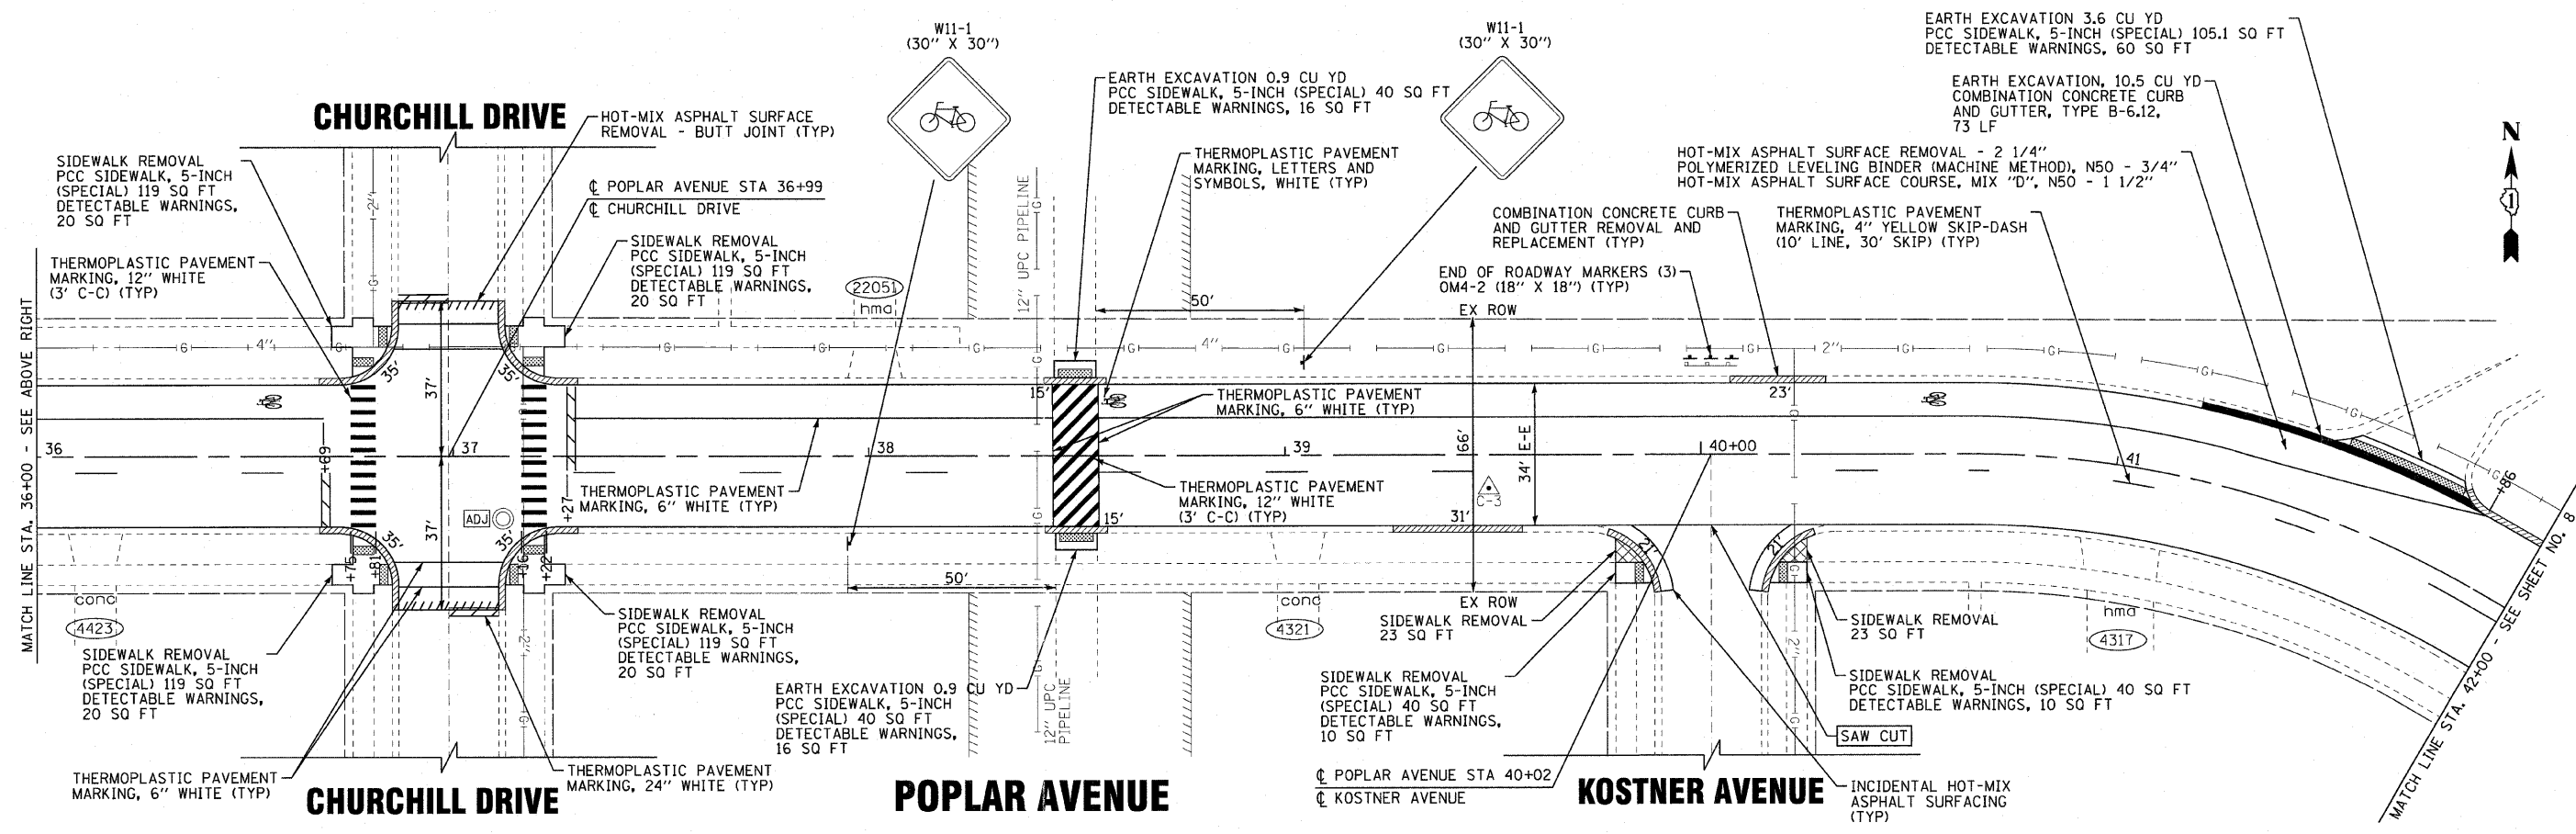

CHURCHILL DRIVE

POPLAR AVENUE

KOSTNER AVENUE

COPYRIGHT © 2011 BY BAXTER & WOODMAN, INC.
 STATE OF ILLINOIS - PROFESSIONAL DESIGN FIRM
 LICENSE NO. 11-00053-00-RS EXPIRES 4/30/2015
 1307 PULASKI AVENUE, SUITE 100, CHICAGO, IL 60610
 312.467.2202 FAX 312.467.2204



DESIGNED - TMS	REVISED -
DRAWN - KAR	REVISED -
CHECKED - JJF	REVISED -
DATE - 12-05-11	FILE - 110805-Plan3.sht

**STATE OF ILLINOIS
DEPARTMENT OF TRANSPORTATION**

POPLAR AVENUE PLAN

SCALE: 1" = 20'
 STA. 30+00 TO STA. 42+00

F.A.J. RTE.	SECTION	COUNTY	TOTAL SHEETS	SHEET NO.
1682	11-00053-00-RS	COOK	15	7
CONTRACT NO. 63691				
FED. ROAD DIST. NO. 1 ILLINOIS FED. AID PROJECT				