


EXISTING CONDITIONS AND REMOVAL

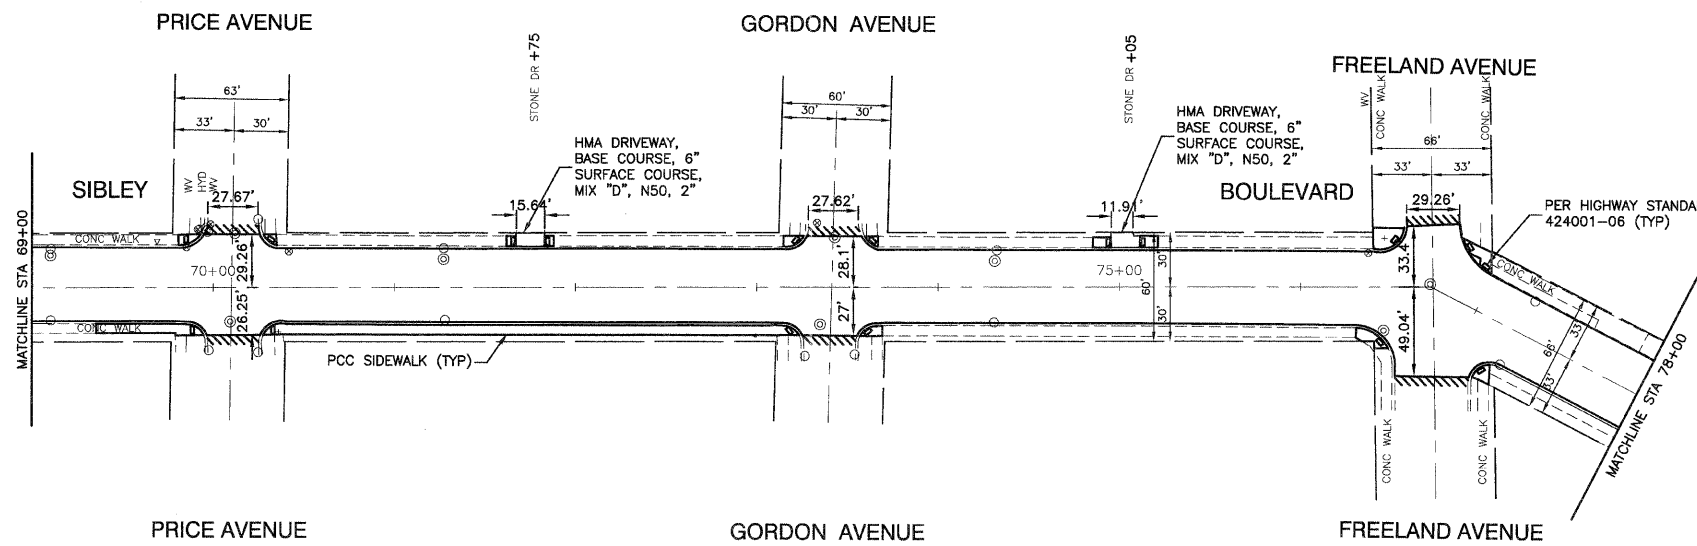

PROPOSED IMPROVEMENTS

- LEGEND**
- CONCRETE SIDEWALK REMOVAL
 - DRIVEWAY REMOVAL
 - HMA REMOVAL, SPECIAL
 - SEEDING, BLANKET AND NUTRIENTS
 - HOT MIX ASPHALT SURFACE REMOVE - BUTT JOINTS (10' UNLESS OTHERWISE INDICATED)
 - COMBINATION CURB AND GUTTER REMOVAL, SPECIAL AND COMBINATION CONCRETE CURB B-6.12, SPECIAL
 - COMBINATION CURB AND GUTTER REMOVAL AND REPLACEMENT
 - BUFFALO ADJUSTMENT SPECIAL
 - CATCH BASIN TO BE FILLED TO MAINTAIN FLOW
 - CATCH BASIN TO BE REMOVED
 - CATCH BASIN TO BE REMOVED AND REPLACED WITH CB, TYPE C W/ TYPE 1 FRAME, OL
 - DRAINAGE STRUCTURE TO BE ADJUSTED WITH A NEW TYPE 1 FRAME, OPEN LID
 - DRAINAGE STRUCTURE TO BE ADJUSTED WITH A NEW TYPE 1 FRAME, CLOSED LID
 - DRAINAGE STRUCTURE TO BE ADJUSTED
 - FRAMES AND LID TO BE ADJUSTED, SPECIAL
 - CATCH BASIN TO BE RECONSTRUCTED WITH A NEW TYPE 1 FRAME, OPEN LID

FILE NAME = 11566-PLAN-01 - IDOT P06

| | | |
|----------------------|-----------------|------------|
| USER NAME = | DESIGNED -- RJW | REVISED -- |
| | CHECKED -- ER | REVISED -- |
| PLOT SCALE = | DRAWN -- MED | REVISED -- |
| PLOT DATE = 12-07-11 | CHECKED -- AG | REVISED -- |

STATE OF ILLINOIS
DEPARTMENT OF TRANSPORTATION

SIBLEY BOULEVARD RESURFACING
TORRENCE AVENUE TO STATE-LINE ROAD
PAVEMENT PLAN

SCALE: 1"=50' SHEET NO. 11 OF 27 SHEETS STA. 69+00 TO STA. 78+00

| F.A.U. RTE. | SECTION | COUNTY | TOTAL SHEETS | SHEET NO. |
|--|----------------|--------|--------------|-----------|
| 3787 | 11-00151-00-RS | COOK | 27 | 11 |
| CONTRACT NO. 63693 | | | | |
| FED. ROAD DIST. NO. 1 ILLINOIS FED. AID PROJECT M-9003 (907) | | | | |