
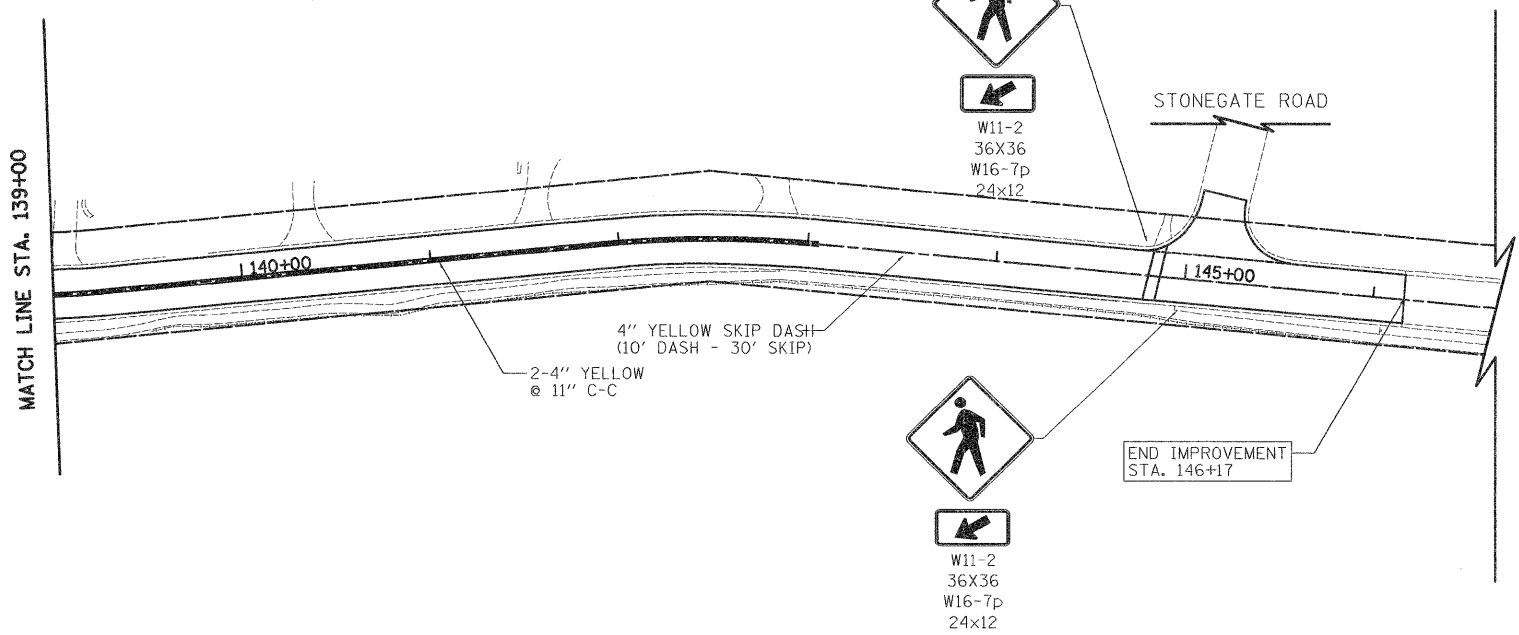


MATCH LINE STA. 127+00  
(SEE SHEET NO. 23)

MATCH LINE STA. 139+00

LAKE STREET

NOTE:  
ALL PAVEMENT MARKINGS SHALL BE THERMOPLASTIC PAVEMENT MARKING OF THE COLOR SHOWN ON THE PLAN.  
SEE IDOT DISTRICT ONE TYPICAL PAVEMENT MARKINGS DETAIL.

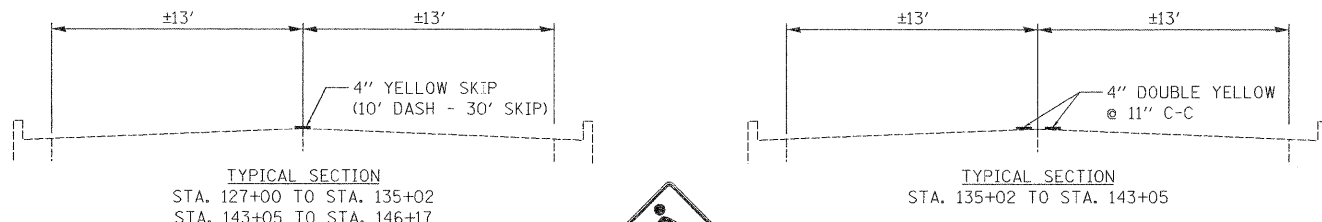

MATCH LINE STA. 139+00

END IMPROVEMENT  
STA. 146+17

LAKE STREET

FILE NAME = ... \Cad\sheet\2253.sht  
**CIVILTECH**

USER NAME = eds  
PLOT SCALE = 50.0000' / in.  
PLOT DATE = 2/3/2012

DESIGNED - EDS  
DRAWN - EDS  
CHECKED - DNM  
DATE - 02/06/12

REVISED -  
REVISED -  
REVISED -  
REVISED -

**STATE OF ILLINOIS  
DEPARTMENT OF TRANSPORTATION**

**PAVEMENT MARKING PLAN**

SCALE: 1" = 50'    SHEET NO. 2 OF 3 SHEETS    STA. 127+00 TO STA. 146+17

F.A.U. RTE.	SECTION	COUNTY	TOTAL SHEETS	SHEET NO.
1236	08-00100-00-PV	LAKE	35	26
CONTRACT NO. 63697				
FED. ROAD DIST. NO. 7 ILLINOIS FED. AID PROJECT				