


NOTE:
 ALL PAVEMENT MARKINGS SHALL BE THERMOPLASTIC PAVEMENT MARKING OF THE COLOR SHOWN ON THE PLAN.
 SEE IDOT DISTRICT ONE TYPICAL PAVEMENT MARKINGS DETAIL.

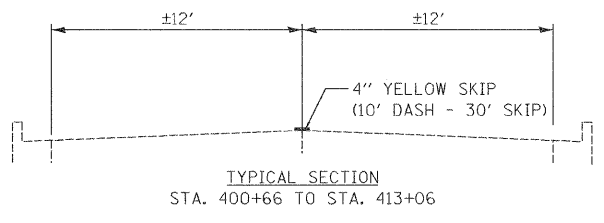

FILE NAME =	USER NAME = eds	DESIGNED - EDS	REVISED -	STATE OF ILLINOIS DEPARTMENT OF TRANSPORTATION	PAVEMENT MARKING PLAN			F.A.U. RTE. 1236	SECTION 08-00100-00-PV	COUNTY LAKE	TOTAL SHEETS 35	SHEET NO. 27
... \Cad\sheet\2253.sht		DRAWN - EDS	REVISED -		SCALE: 1" = 50'	SHEET NO. 3 OF 3 SHEETS	STA. 400+00 TO STA. 413+06	CONTRACT NO. 63697				
		CHECKED - DNM	REVISED -		FED. ROAD DIST. NO. 7 ILLINOIS FED. AID PROJECT							
		DATE - 02/06/12	REVISED -									

