


FINAL SURVEY	SURVEYED	BY	DATE
NOTE BOOK NO.	PLOTTED TEMPLATE		
	AREAS CHECKED		

ORIGINAL SURVEY	SURVEYED	BY	DATE
NOTE BOOK NO.	PLOTTED TEMPLATE		
	AREAS CHECKED		

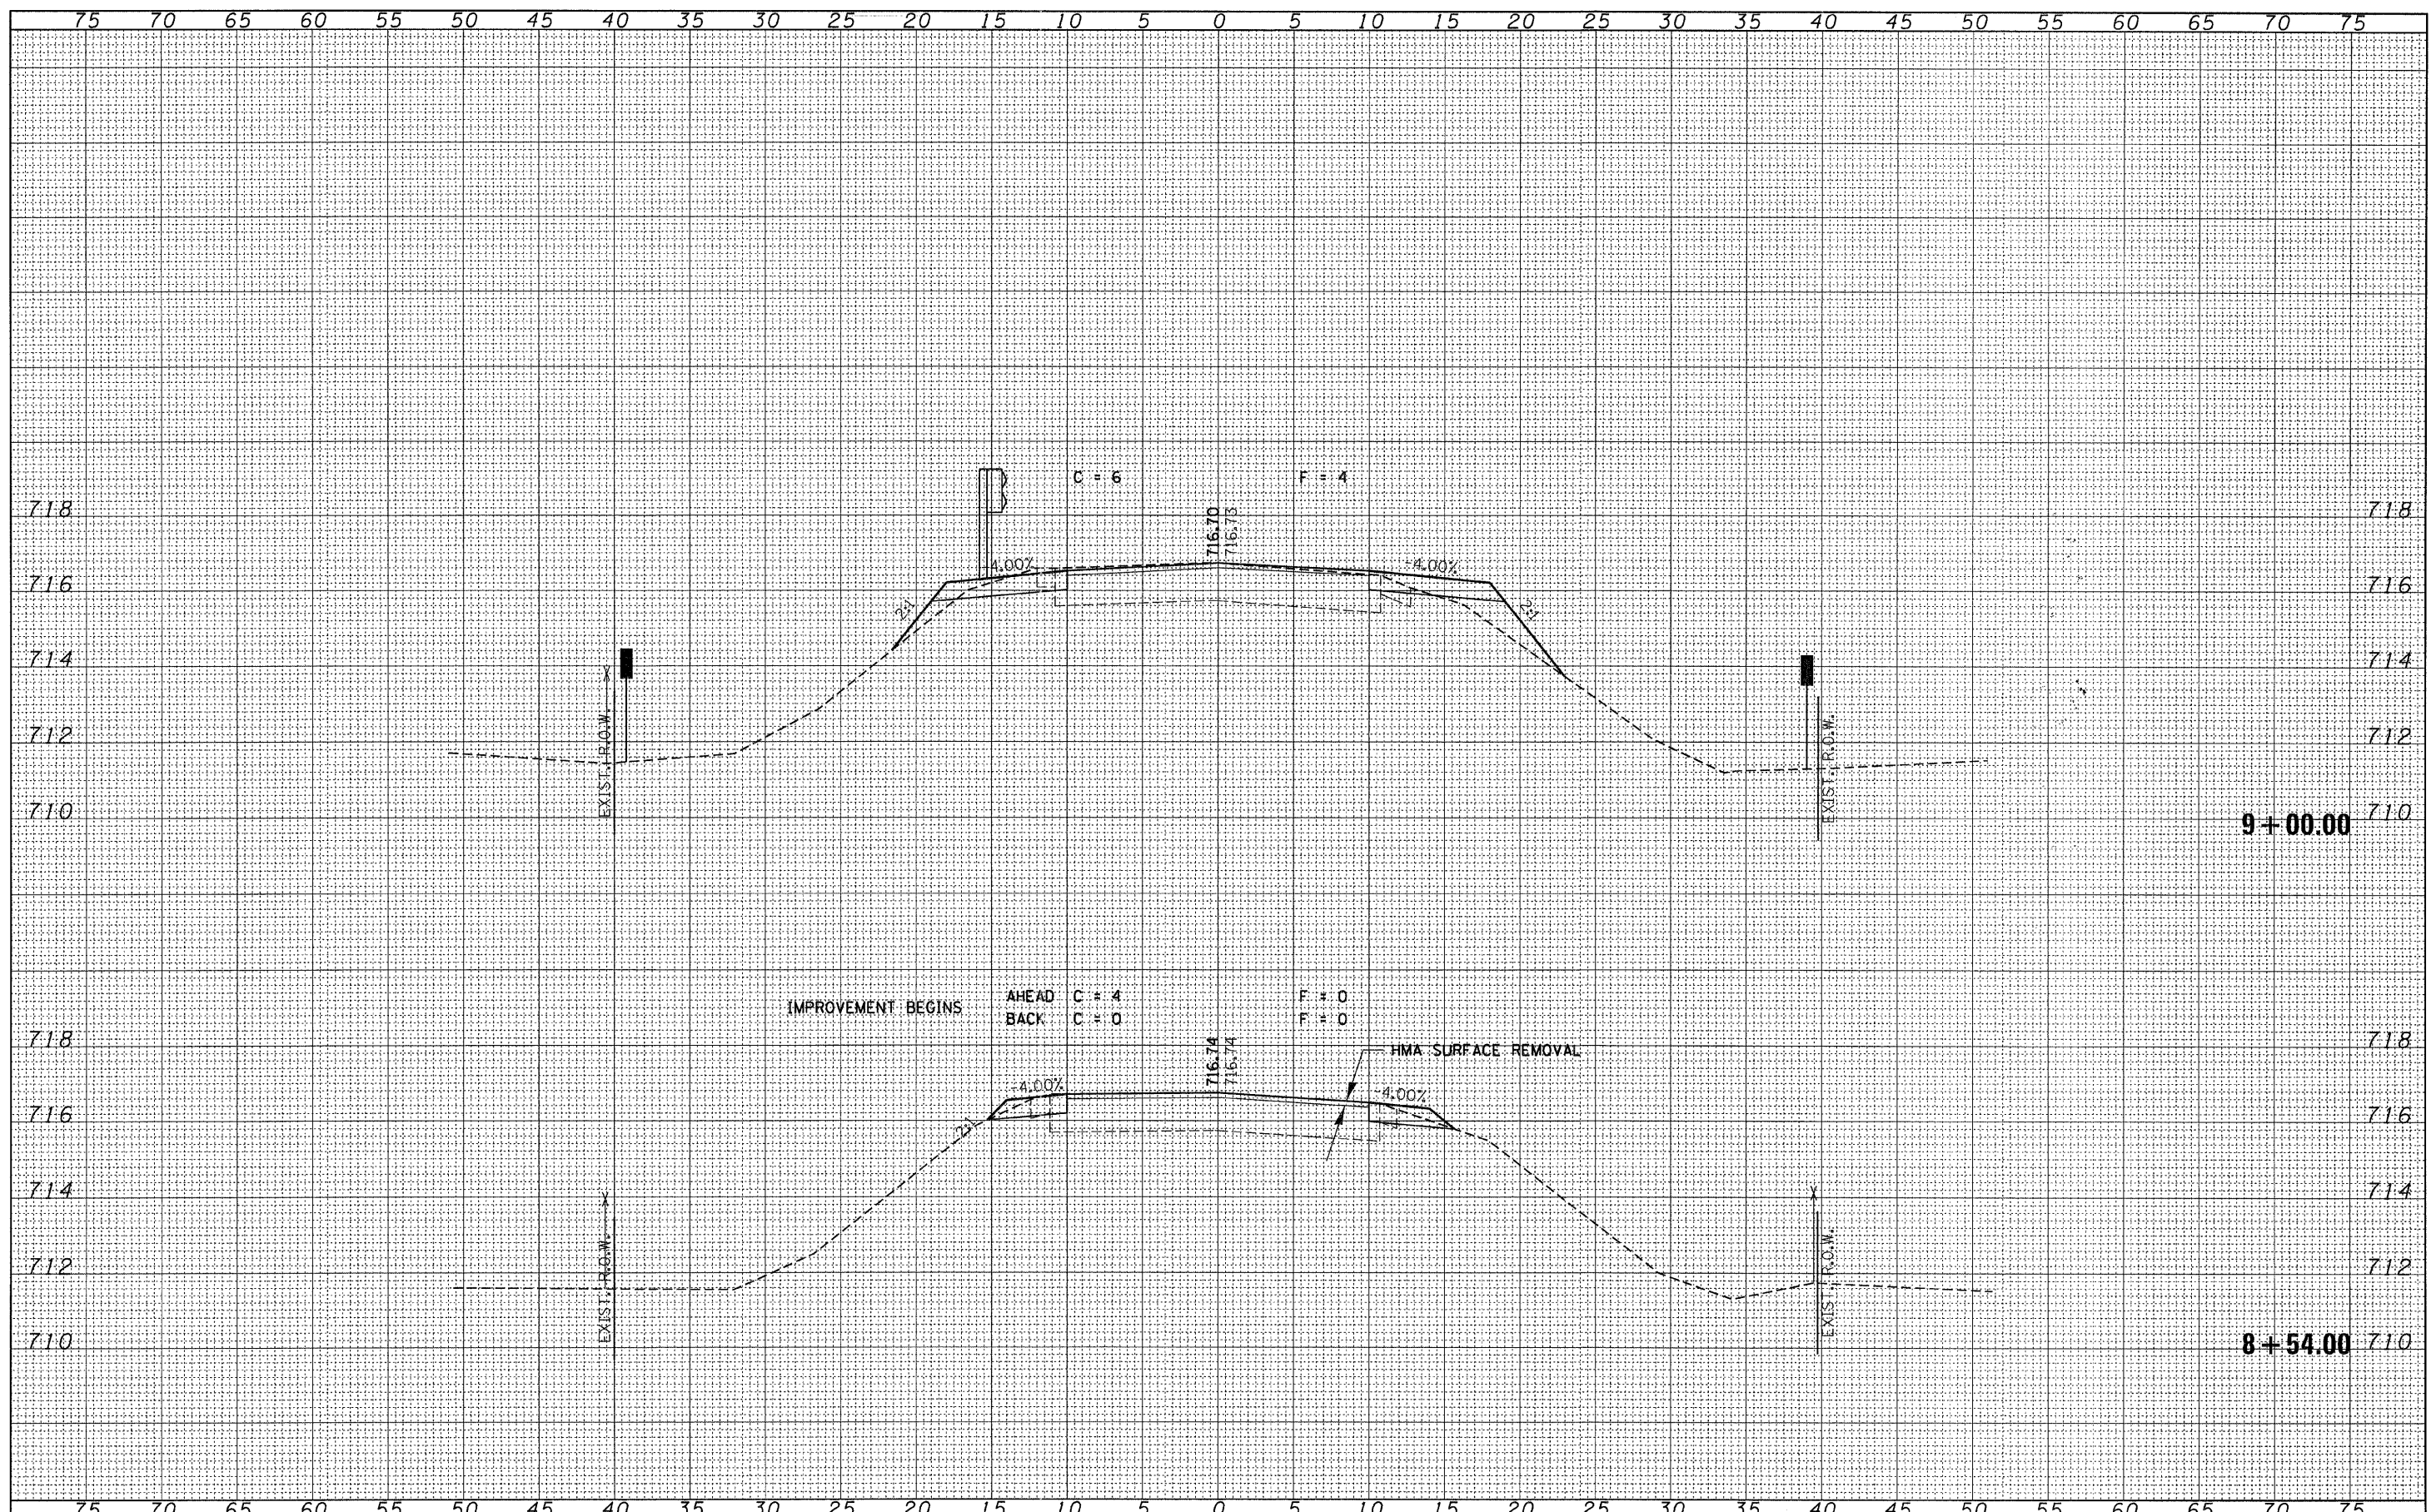

FILE NAME = 100031-ah1-xxx.dgn	USER NAME =	DESIGNED - J.W.F.	REVISED -	STATE OF ILLINOIS DEPARTMENT OF TRANSPORTATION	STATION CROSS SECTIONS T.R. 193 / HINCKLEY ROAD		T.R.	SECTION	COUNTY	TOTAL SHEETS	SHEET NO.				
HLR HAMPSON, LENZINI AND RENWICK, INC. 3080 STEVENSON DRIVE, SUITE 201 SPRINGFIELD, ILLINOIS 62709 ILLINOIS PROFESSIONAL DESIGN FIRM LS / PE / SE CORP. 184.000889		DRAWN - D.T.M.	REVISED -		SCALE: H5:V2	SHEET NO.	OF	SHEETS	STA. 8+50.00	TO STA. 9+00.00	193	07-03011-01-BR	KANE	29	25
	PLOT SCALE =	CHECKED - S.W.M.	REVISED -								BIG ROCK TOWNSHIP		CONTRACT NO. 69633		
	PLOT DATE = 2/1/2012	DATE - 02/01/12	REVISED -								[ILLINOIS] FED. AID PROJECT BROS-00891389				