


FINAL SURVEY	DATE
SURVEYED	BY
PLOTTED	
TEMPLATE	
NOTE BOOK	
NO.	
AREAS CHECKED	

ORIGINAL SURVEY	DATE
SURVEYED	BY
PLOTTED	
TEMPLATE	
NOTE BOOK	
NO.	
AREAS CHECKED	

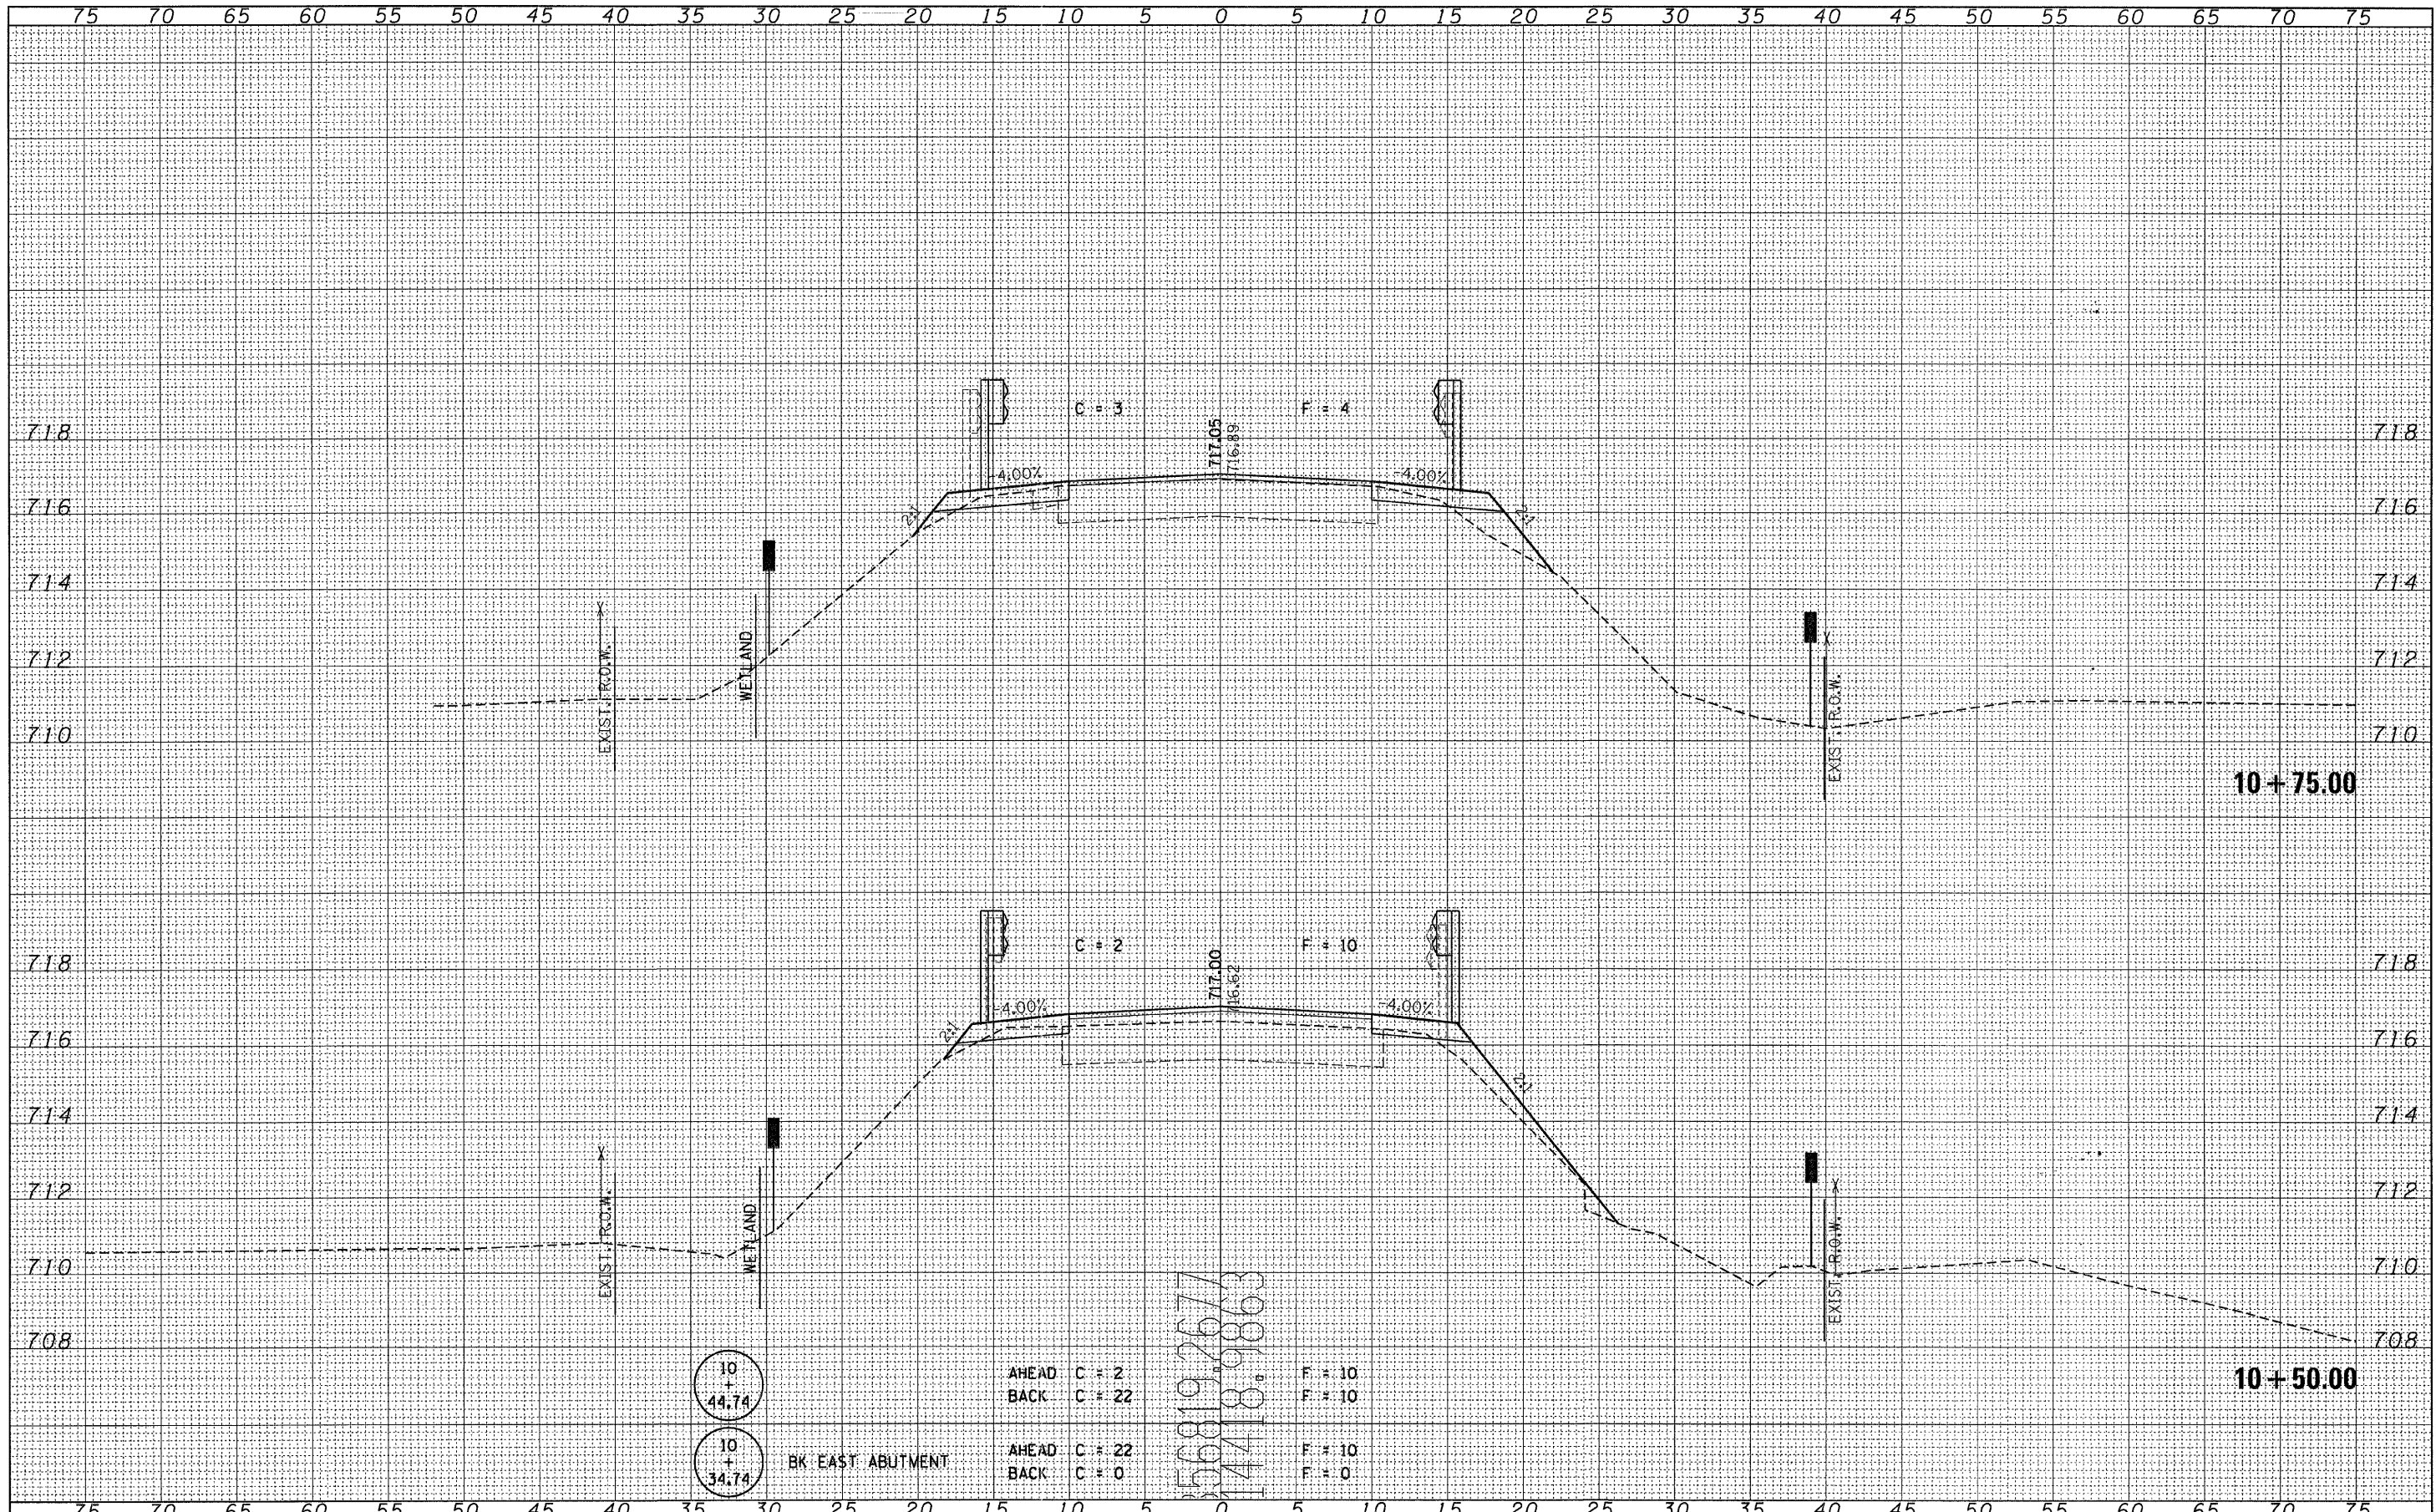

10 + 44.74

10 + 34.74

BK EAST ABUTMENT

AHEAD C = 2 F = 10  
 BACK C = 22 F = 10  
 AHEAD C = 22 F = 10  
 BACK C = 0 F = 0

569192677  
 174189863

FILE NAME = 1002031-sht-sx.dgn	USER NAME =	DESIGNED - J.W.F.	REVISED -	<b>STATE OF ILLINOIS          DEPARTMENT OF TRANSPORTATION</b>	<b>STATION CROSS SECTIONS          T.R. 193 / HINCKLEY ROAD</b>		T.R.	SECTION	COUNTY	TOTAL SHEETS	SHEET NO.
HAMPTON, LENZINI AND RENWICK, INC. <small>3583 STEVENSON DRIVE, SUITE 201          SPRINGFIELD, ILLINOIS 62703</small>	PLOT SCALE =	DRAWN - D.T.M.	REVISED -		193	07-03011-01-BR	KANE	29	28	<b>CONTRACT NO. 63699</b>	<small>ILLINOIS FED. AID PROJECT BR05-00891381</small>
<b>HLR</b> <small>ILLINOIS PROFESSIONAL DESIGN FIRM          LS / PE / SE CORP. 184-000859</small>	PLOT DATE = 2/2/2012	CHECKED - S.W.M.	REVISED -		SCALE: H5:V2 SHEET NO. OF SHEETS STA. 10+50.00 TO STA. 10+75.00						
		DATE - 02/01/12	REVISED -								