




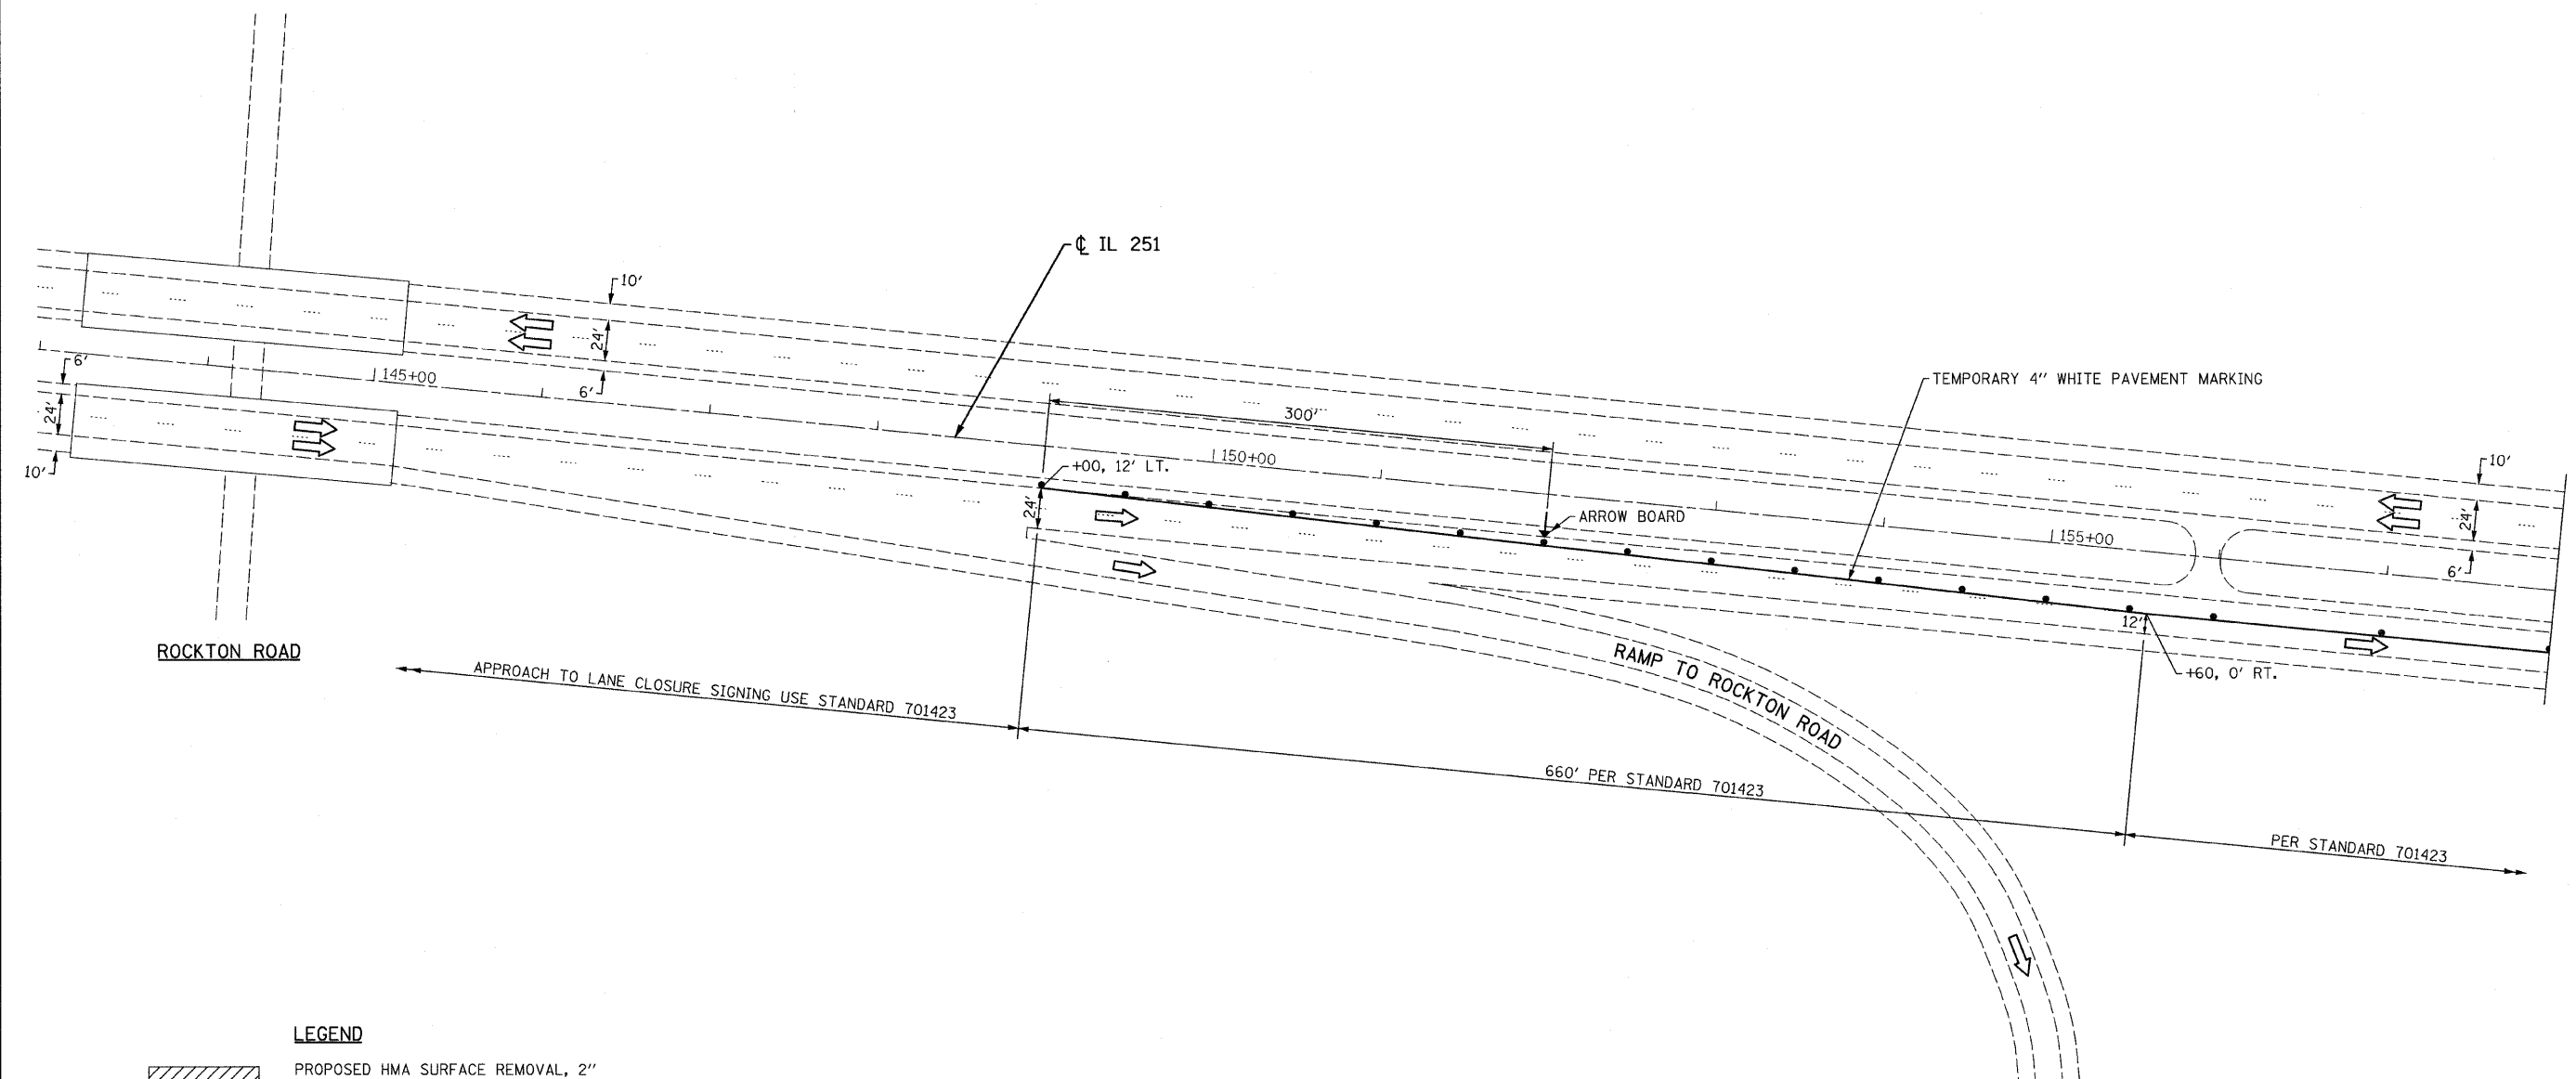





FINAL SURVEY	SURVEYED	DATE
NOTE BOOK	PLOTTED	
NO.	TEMPLATE	
	AREAS CHECKED	

ORIGINAL SURVEY	SURVEYED	DATE
NOTE BOOK	PLOTTED	
NO.	TEMPLATE	
	AREAS CHECKED	

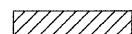

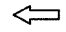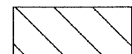- LEGEND**
-  PROPOSED HMA SURFACE REMOVAL, 2"
HMA SURFACE COURSE, MIX 'C', N50, 2"
 -  TEMPORARY CONCRETE BARRIER
 -  IMPACT ATTENUATOR, TEMPORARY
(NON-REDIRECTIVE), TEST LEVEL 3
 -  TRAFFIC FLOW ARROW
 -  WORK ZONE

MOT 04

FILE NAME = D264H21-aht-Stage2-01.dgn	 CHRISTIAN-ROGE & ASSOCIATES, INC. ENGINEERS-PLANNERS-SURVEYORS 211 WEST WACKER DRIVE CHICAGO, ILLINOIS 60606 PHONE: (312)372-2823 FAX: (312)372-5274	DESIGNED - E.M.	REVISED -	STATE OF ILLINOIS DEPARTMENT OF TRANSPORTATION	TRAFFIC CONTROL AND PROTECTION PLAN IL 251 AT DRY RUN CREEK BRIDGE STAGE II			F.A.P. RTE. 738	SECTION (5B)M	COUNTY WINNEBAGO	TOTAL SHEETS 24	SHEET NO. 8	
PLOT DATE = 1/24/2012		DRAWN - B.K.	REVISED -		SCALE:	SHEET NO.	OF SHEETS	STA. TO STA.	ILLINOIS				
PLOT SCALE = 50.0000' / IN.		CHECKED - M.P.	REVISED -										
		DATE - DECEMBER 2011	REVISED -		CONTRACT NO. 64H21								