


PLAN

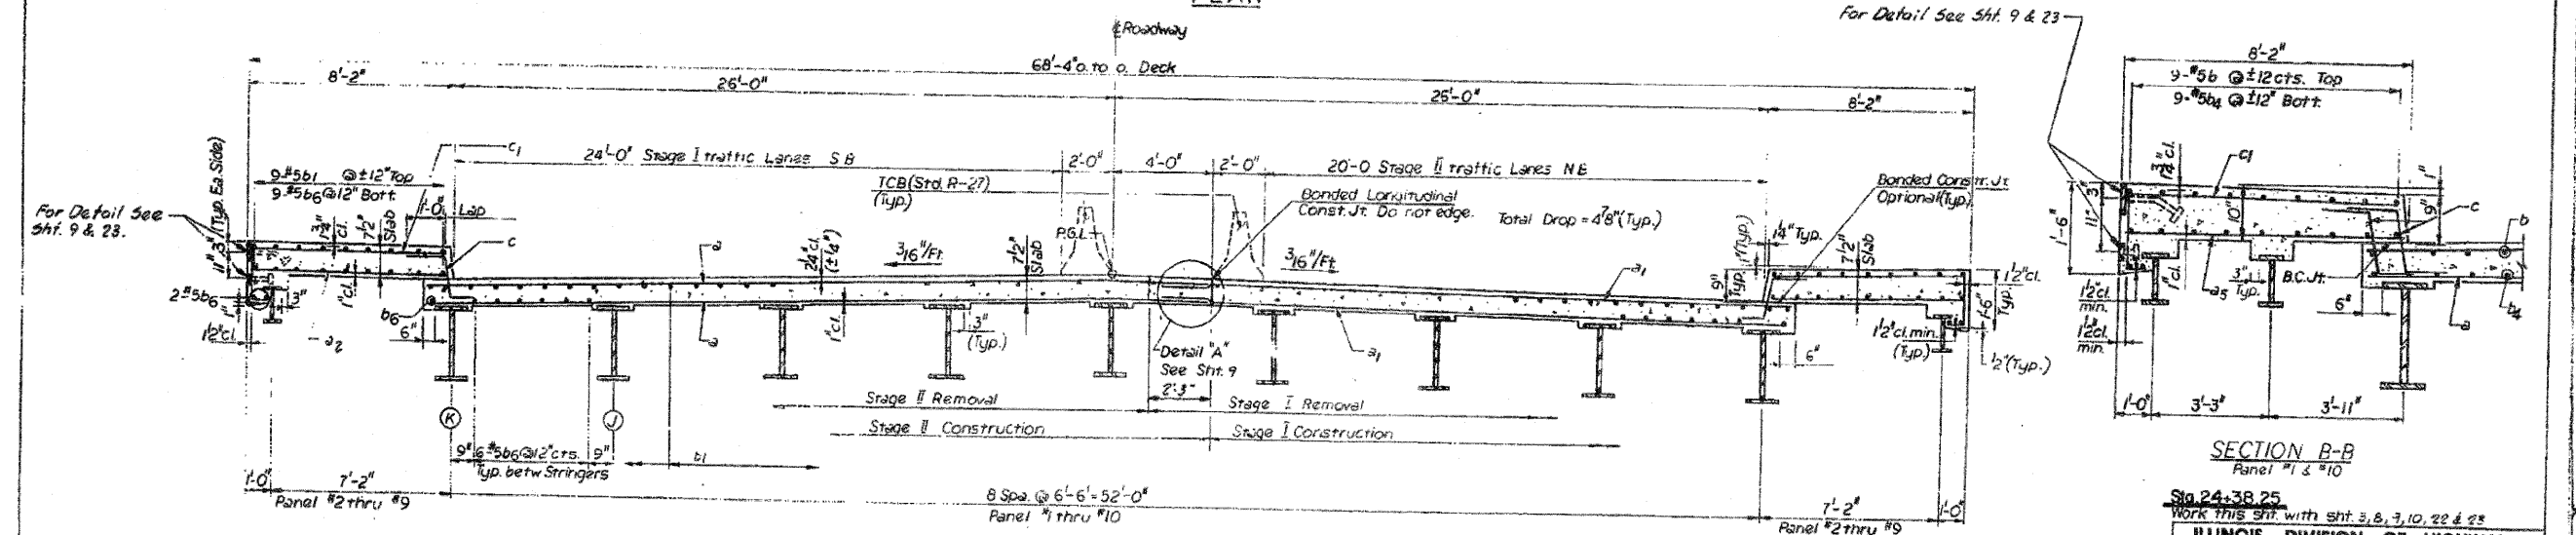


SECTION A-A
(ARCH SPAN FROM N. ABUT. TO PIER #1)
(LOOKING NORTH)

SECTION B-B
Panel #1 & #10

NOTES:
All bridge deck reinforcement bars shall be epoxy coated. Bars indicated thus: 50x2-5 etc. indicates 50 lines of bars with 2 lengths per line.

TORNROSE, CAMPBELL & ASSOCIATES

ILLINOIS DIVISION OF HIGHWAYS			
F.A. ROUTE 599			
PROJECT BR-F-599(3) SECTION IT(D)BR			
ROCK ISLAND COUNTY			
DECK DETAILS-NORTH CHANNEL			
Designed By: SK	Drawn By: LK	Quantity By: LK	
Checked By: KN	Checked By: KN	Checked By: KV	

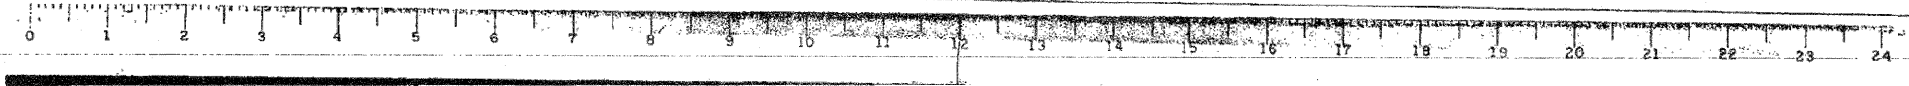

FILE NAME =	USER NAME = linkj	DESIGNED -	REVISED -	STATE OF ILLINOIS	SECTION	COUNTY	TOTAL SHEETS	SHEET NO.
D:\BR\bridge\Painting\Contracts\PAINTING	2012-1\PLANeng.dgn	DRAWN -	REVISED -	DEPARTMENT OF TRANSPORTATION	var D2 Bridge Painting 2012-	CONTRACT	24	9
	PLOT SCALE = 50.1749' / in.	CHECKED -	REVISED -			NO.		
	PLOT DATE = Wed Jan 25 14:22:12 2012	DATE -	REVISED -			CONTRACT NO. 64H86		
				SCALE:	SHEET NO. OF SHEETS	STA. TO STA.	ILLINOIS FED. AID PROJECT	