




**TYPICAL PAVEMENT MARKING FOR ENTRANCE RAMP TERMINALS**

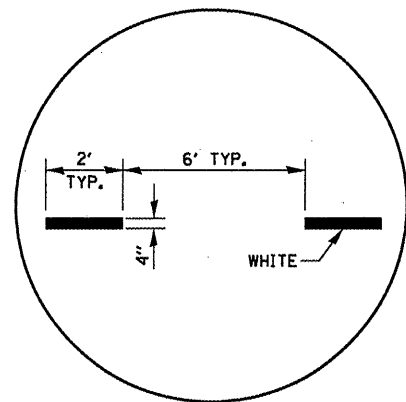

**INTERSTATE RAMP TRANSITION LINE**

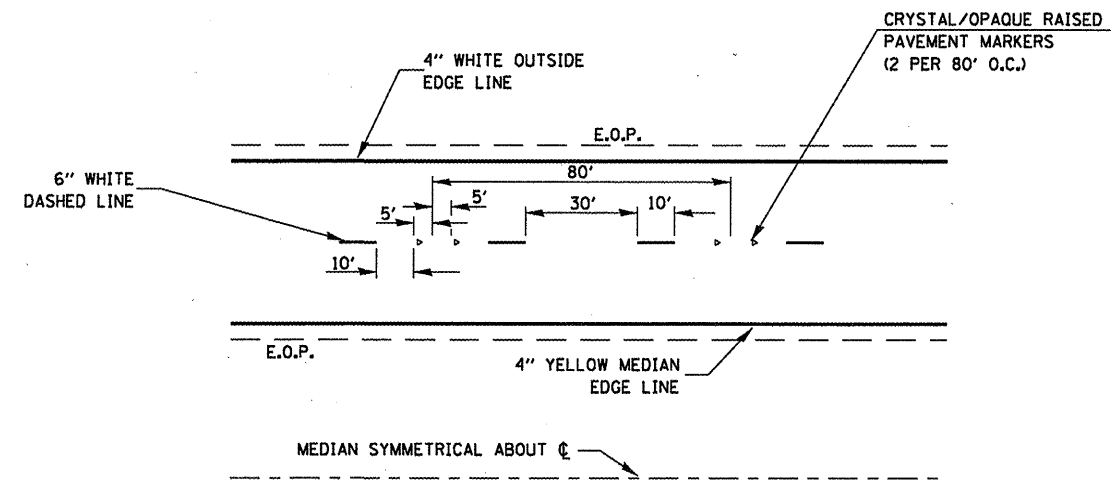

**TYPICAL PAVEMENT MARKINGS**

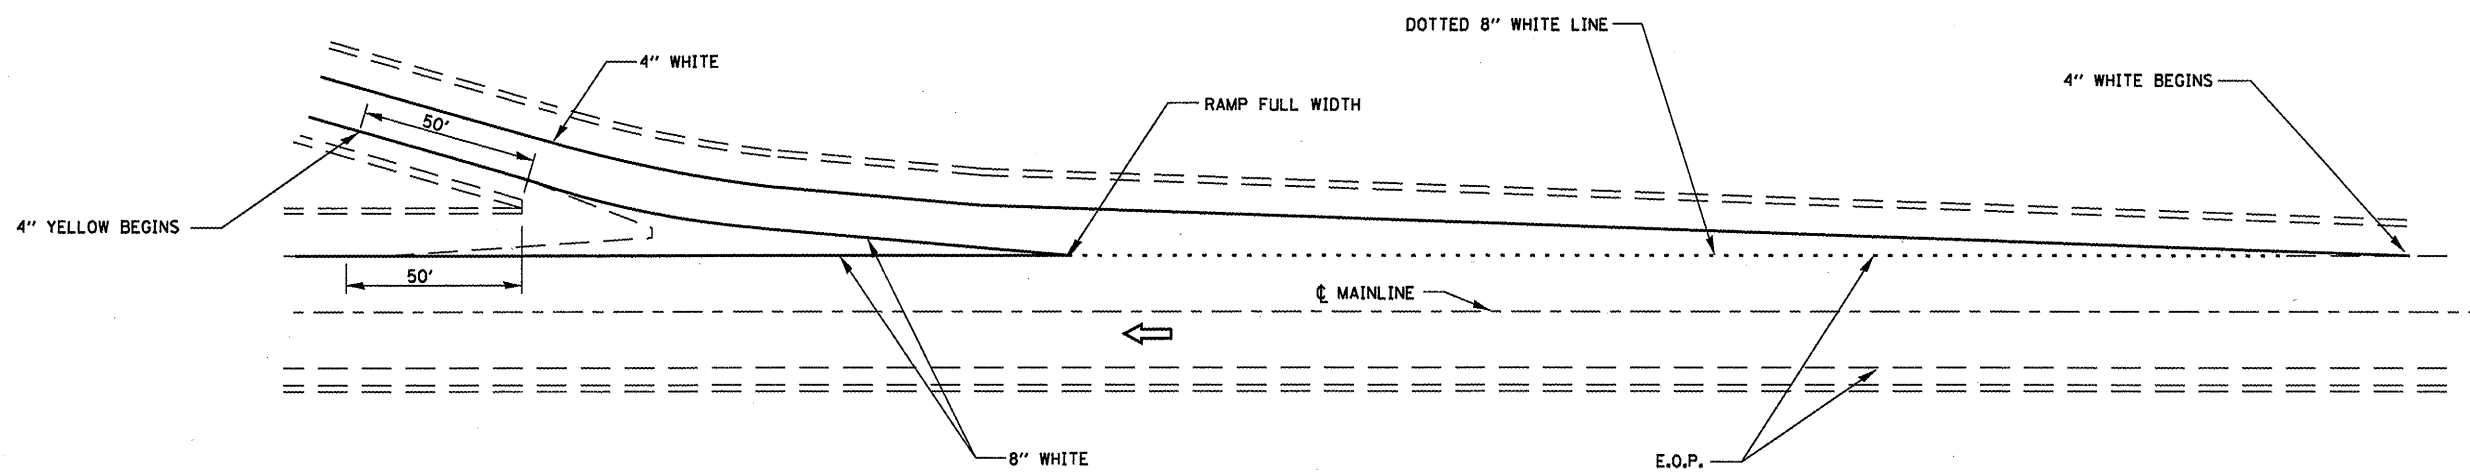

**TYPICAL PAVEMENT MARKINGS FOR EXIT RAMP TERMINALS**

FILE NAME =	USER NAME = pateluj	DESIGNED - RON WOODSHANK	REVISED -
c:\pwork\pwork\pateluj\d0273391\0366899-ahd-detail.dgn		DRAWN - RON WOODSHANK	REVISED -
PLOT SCALE = 100.0' / 1"		CHECKED -	REVISED -
PLOT DATE = 2/16/2012		DATE -	REVISED -

STATE OF ILLINOIS  
DEPARTMENT OF TRANSPORTATION

**TYPICAL PAVEMENT MARKINGS**

SCALE: SHEET 1 OF 1 SHEETS STA. TO STA.

F.A.I. RTE.	SECTION	COUNTY	TOTAL SHEETS	SHEET NO.
80	(50-2BR1)	LASALLE	29	10
<b>CONTRACT NO. 66889</b>				
ILLINOIS FED. AID PROJECT				