


**ELEVATION
LOOKING NORTH**

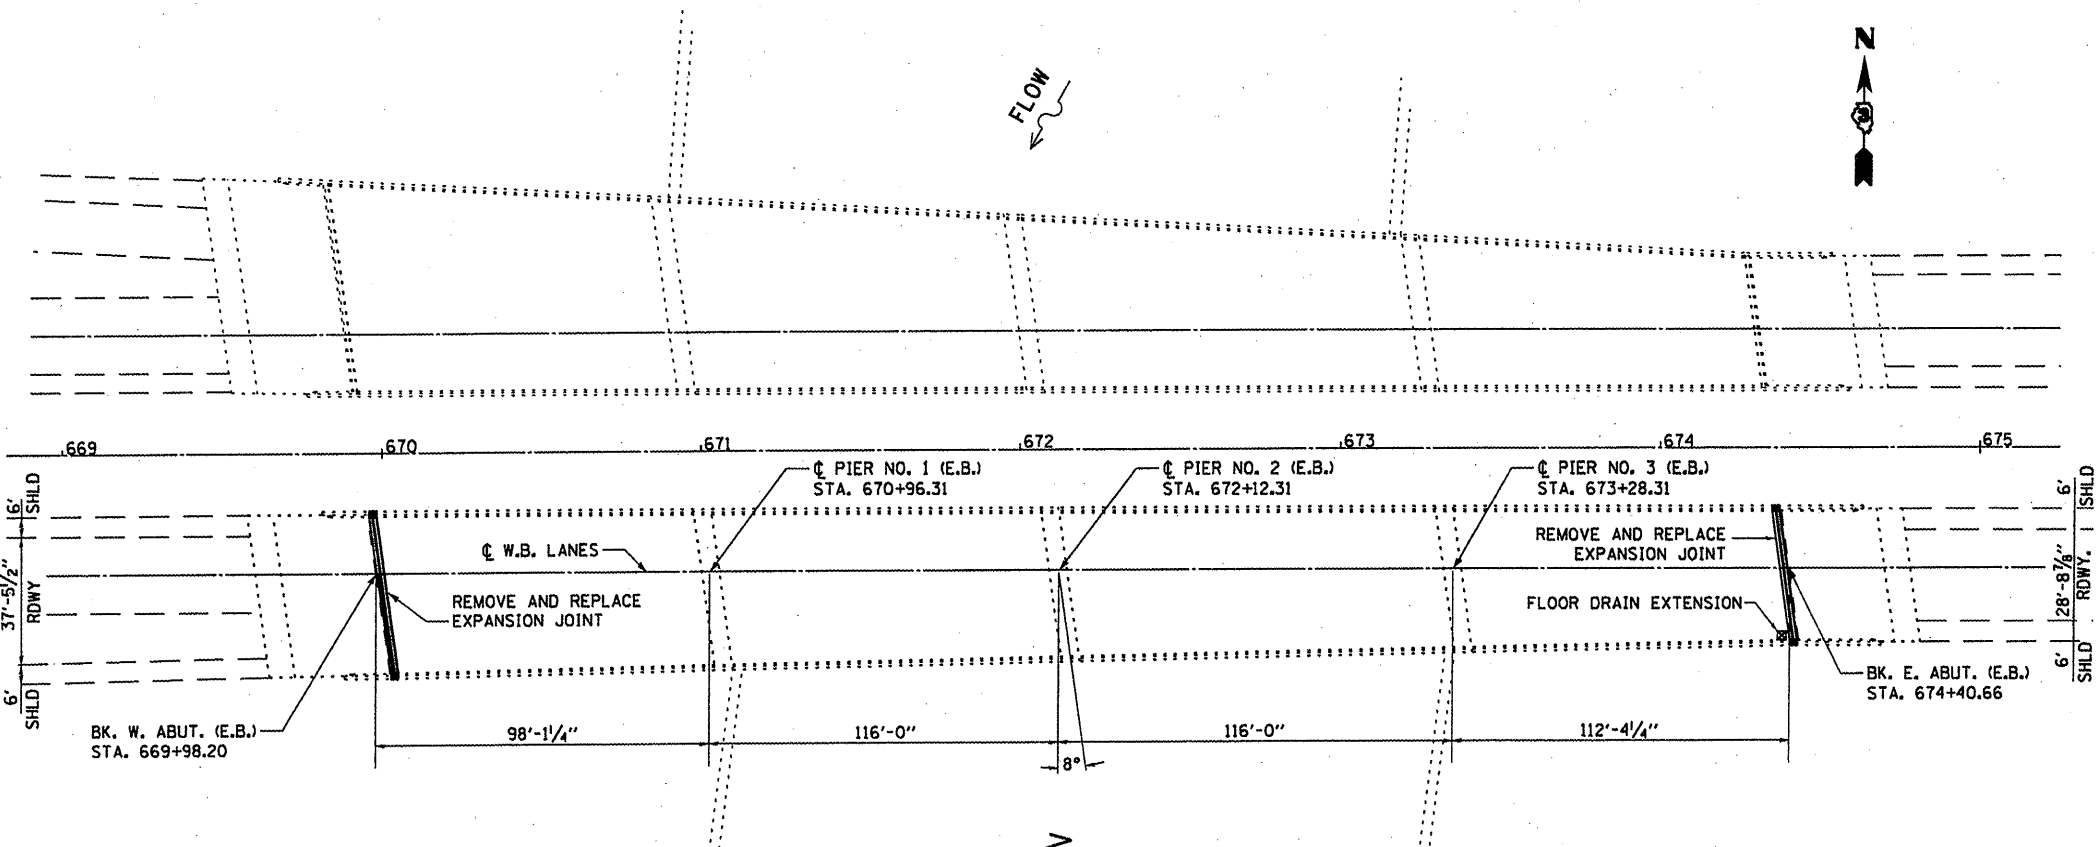

PLAN
LITTLE
VERMILION
RIVER

GENERAL NOTES

PLAN DIMENSIONS AND DETAILS RELATIVE TO EXISTING PLANS ARE SUBJECT TO NOMINAL CONSTRUCTION VARIATIONS. THE CONTRACTOR SHALL FIELD VERIFY EXISTING DIMENSIONS AND DETAILS AFFECTING NEW CONSTRUCTION AND MAKE NECESSARY APPROVED ADJUSTMENTS PRIOR TO CONSTRUCTION OR ORDERING OF MATERIALS. SUCH VARIATIONS SHALL NOT BE CAUSE FOR ADDITIONAL COMPENSATION FOR A CHANGE IN SCOPE OF WORK; HOWEVER, THE CONTRACTOR WILL BE PAID FOR THE QUANTITY ACTUALLY FURNISHED AT THE UNIT PRICE BID FOR THE WORK.

REINFORCEMENT BARS DESIGNATED (E) SHALL BE EPOXY COATED.

COST OF REMOVAL AND RE-INSTALLATION OF ALL MEMBERS NECESSARY TO COMPLETE THE WORK AS DETAILED ON THE PLANS AND AS SPECIFIED IN THE SPECIAL PROVISIONS SHALL BE INCLUDED WITH THE PAY ITEM REQUIRING THIS WORK.

EXISTING REINFORCEMENT BARS EXTENDING INTO THE REMOVAL AREA SHALL BE CLEANED, STRAIGHTENED AND INCORPORATED INTO THE NEW CONSTRUCTION. ANY REINFORCEMENT BARS THAT ARE DAMAGED DURING CONCRETE REMOVAL SHALL BE REPLACED WITH AN APPROVED BAR SPLICER OR ANCHORAGE SYSTEM. COST INCLUDED WITH CONCRETE REMOVAL.

THE CONTRACTOR SHALL USE EXTREME CARE DURING CONCRETE REMOVAL SO AS NOT TO DAMAGE THE PPC BULB T-BEAMS.

JOINT OPENING SHALL BE ADJUSTED ACCORDING TO ARTICLE 520.04 OF THE STANDARD SPECIFICATIONS WHEN THE DECK IS POURED AT AN AMBIENT TEMPERATURE OTHER THAN 50 DEGREES F.

**TOTAL BILL OF MATERIAL
EB STRUCTURE**

ITEM	UNIT	TOTAL
CONCRETE REMOVAL	CU YD	10.2
CONCRETE SUPERSTRUCTURE	CU YD	10.2
REINFORCEMENT BARS EPOXY COATED	POUND	1320
BAR SPLICERS	EACH	12
PREFORMED JOINT STRIP SEAL	FOOT	95
DECK SLAB REPAIR (PARTIAL)	SQ YD	51
DECK SLAB REPAIR (FULL DEPTH, TYPE I)	SQ YD	4
DECK SLAB REPAIR (FULL DEPTH, TYPE II)	SQ YD	47
FLOOR DRAIN EXTENSION	EACH	1



David Carl Puzey 3/15/12
Expires 11/30/12

FILE NAME =	USER NAME = patelyj	DESIGNED - RON WOODSHANK	REVISED -
o:\pwork\pdat\patelyj\08273391\036889-sht-details.dgn		DRAWN - RON WOODSHANK	REVISED -
	PLOT SCALE = 1/8" = 1' / in.	CHECKED - RW	REVISED -
	PLOT DATE = 2/16/2012	DATE -	REVISED -

STATE OF ILLINOIS
DEPARTMENT OF TRANSPORTATION

**GENERAL PLAN AND ELEVATION
FOR STRUCTURE NO. 050-0220 (EB)**

SCALE: SHEET 1 OF 9 SHEETS STA. 669+98.20 TO STA. 674+40.66

F.A.I. RTE. 80	SECTION (50-2BR1)	COUNTY LASALLE	TOTAL SHEETS 29	SHEET NO. 12
ILLINOIS FED. AID PROJECT				CONTRACT NO. 66889