


PLAN AT WEST ABUTMENT

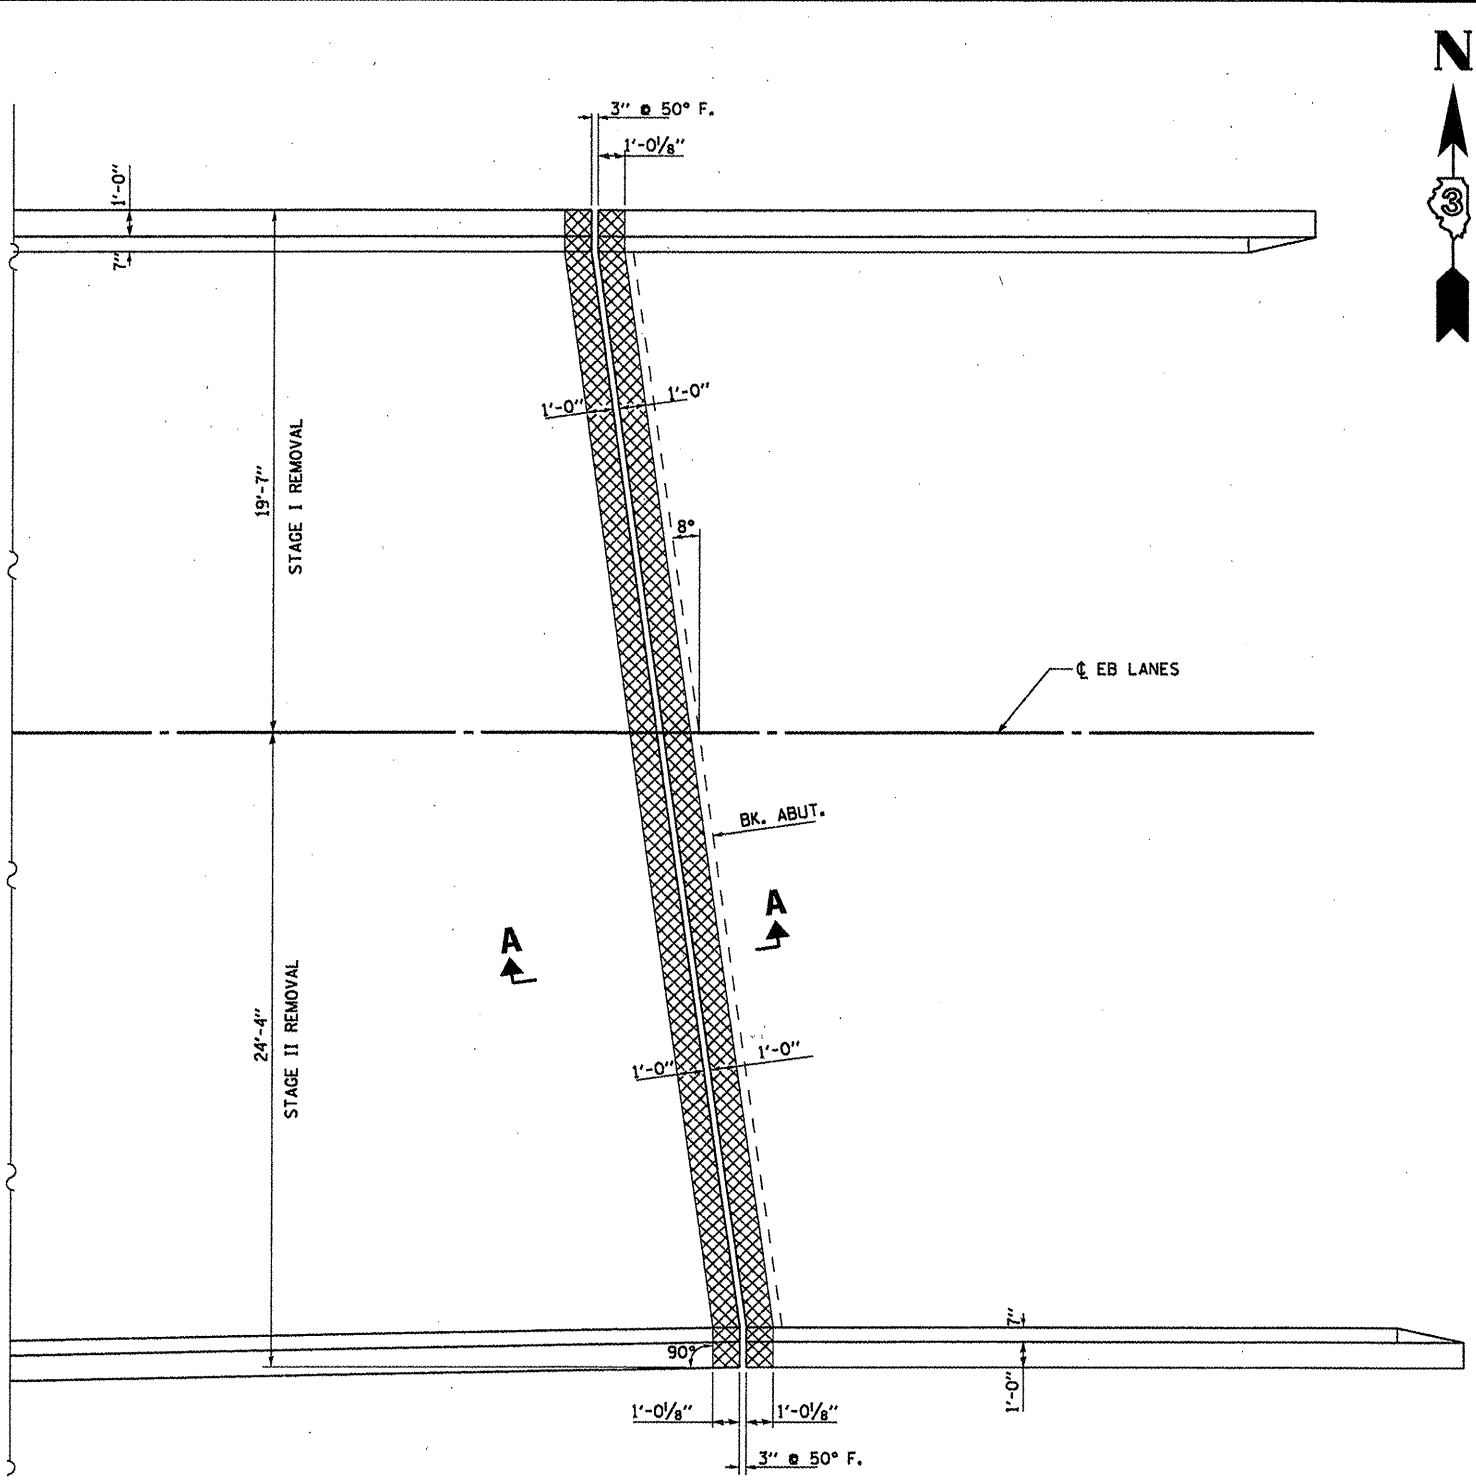

PLAN AT EAST ABUTMENT



CONCRETE REMOVAL

FILE NAME =	USER NAME = potelyj	DESIGNED - RON WOODSHANK	REVISED -
ct:\pwwork\poidot\potelyj\0273391\0366889-sht-details.dgn		DRAWN - RON WOODSHANK	REVISED -
PLOT SCALE = 1/8" @ 1" / 1'		CHECKED -	REVISED -
PLOT DATE = 2/16/2012		DATE -	REVISED -

**STATE OF ILLINOIS
DEPARTMENT OF TRANSPORTATION**

**SUPERSTRUCTURE PLAN - REMOVAL
FOR SN 050-0220 (E.B.)**

F.A.I. RTE. 80	SECTION (50-2BR)	COUNTY LASALLE	TOTAL SHEETS 29	SHEET NO. 13
SCALE: _____				SHEET 2 OF 9 SHEETS STA. 669+98.20 TO STA. 674+40.66
CONTRACT NO. 66889 ILLINOIS FED. AID PROJECT				