


PLAN AT WEST ABUTMENT

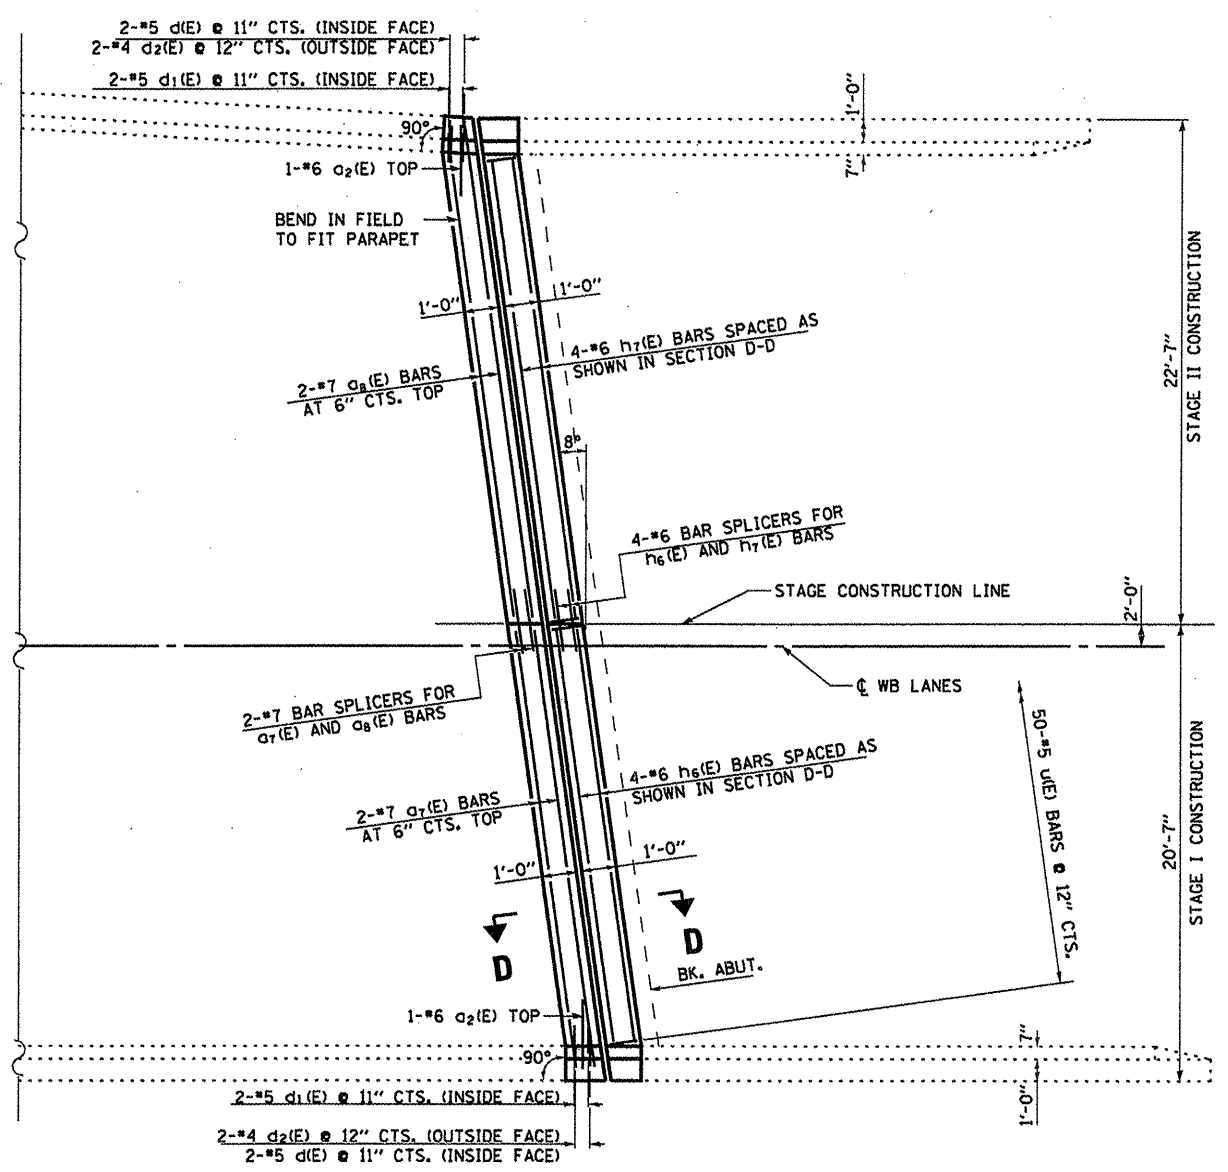

PLAN AT EAST ABUTMENT

FILE NAME	USER NAME = petelij	DESIGNED - RON WOODSHANK	REVISED -
c:\pwwork\pedit\petelij\0273391\0366899-shr-details.dgn		DRAWN - RON WOODSHANK	REVISED -
PLOT SCALE = 1/8" = 1' / in.		CHECKED -	REVISED -
PLOT DATE = 2/16/2012		DATE -	REVISED -

STATE OF ILLINOIS
DEPARTMENT OF TRANSPORTATION

SUPERSTRUCTURE PLAN - CONSTRUCTION
FOR SN 050-0221 (W.B.)
SCALE: _____ SHEET 4 OF 9 SHEETS STA. 669+87.98 TO STA. 674+30.65

F.A.I. RTE.	SECTION	COUNTY	TOTAL SHEETS	SHEET NO.
80	(50-2BR)1	LASALLE	29	24
			CONTRACT NO. 66889	
ILLINOIS FED. AID PROJECT				