



**ELEVATION
LOOKING EAST**

 **STRUCTURAL REPAIR OF CONCRETE
(DEPTH LESS THAN OR EQUAL TO 5")**

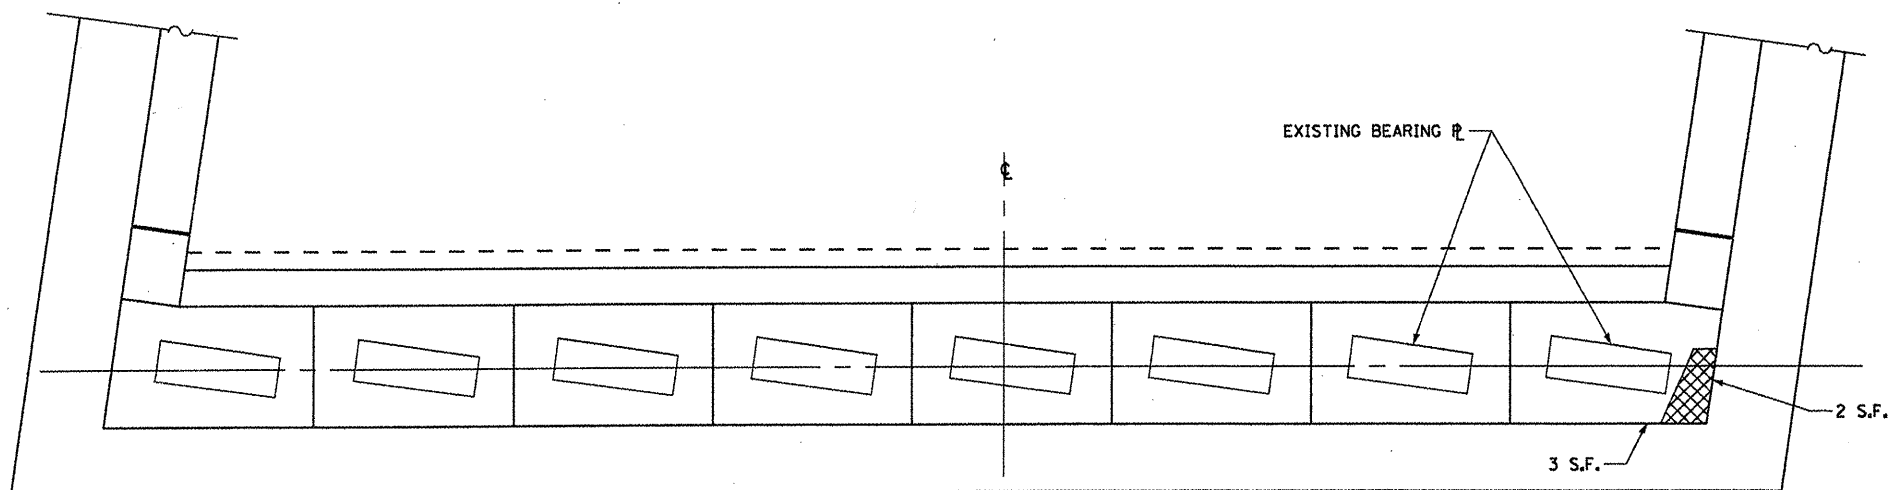

PLAN

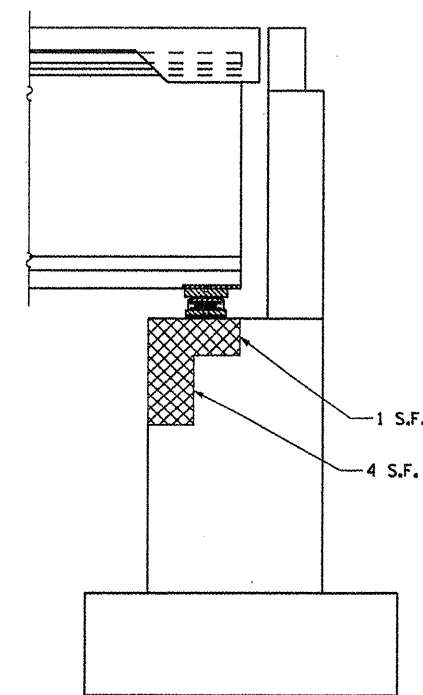

**ELEVATION
LOOKING NORTH**

BILL OF MATERIAL

ITEM	UNIT	QUANTITY
STRUCTURAL REPAIR OF CONCRETE (DEPTH GREATER THAN 5")	SQ. FT.	19

FILE NAME =	USER NAME = patelyj	DESIGNED - RON WOODSHANK	REVISED -
c:\pwork\pwork\patelyj\0273391\0366899-shs-details.dgn		DRAWN - RON WOODSHANK	REVISED -
	PLOT SCALE = 1/8" = 1' / 32"	CHECKED -	REVISED -
	PLOT DATE = 2/16/2012	DATE -	REVISED -

**STATE OF ILLINOIS
DEPARTMENT OF TRANSPORTATION**

**EAST ABUTMENT DETAILS
FOR SN 050-0221 (W.B.)**

SCALE: SHEET 9 OF 9 SHEETS STA. 669+87.98 TO STA. 674+30.65

F.A.I. RTE.	SECTION	COUNTY	TOTAL SHEETS	SHEET NO.
80	(50-2BR)	LASALLE	29	29
				CONTRACT NO. 66889
<small>(ILLINOIS) FED. AID PROJECT</small>				